




PROJECT : NO. 325 (PTR.)45	
L'ORCHIDEE RESIDENCES	
Location : PATONG , PHUKET	
Building : VILLA TYPE C11	
Owner :	 A.C. Highland Co.,LTD. <small>13-0-004 P. PARADISE ROAD PHUKET SOUTH DISTRICT 81110</small>
APPROVED BY :	
MAIN CONTRACTOR :	
 POWER LINE <small>บริษัท เพาเวอร์ไลน์ วิศวกรรม จำกัด (มหาชน) POWER LINE ENGINEERING PUBLIC CO., LTD. 13 ซอยสุขุมวิท 11 ถนนสุขุมวิท แขวงคลองเตย เขตคลองเตย กรุงเทพมหานคร 10110</small>	
Architect/Designer : TOMARYK DESIGN CO.,LTD.	
Structural Engineers : BRANCH ASSOCIATES CO.,LTD.	
Electrical Engineers : POWER LINE ENGINEERING PUBLIC CO.,LTD.	
Mechanical Engineers : POWER LINE ENGINEERING PUBLIC CO.,LTD.	
Sanitary Engineers : POWER LINE ENGINEERING PUBLIC CO.,LTD.	
Landscape Architect : TOMARYK DESIGN CO.,LTD.	
Interior Designer : TOMARYK DESIGN CO.,LTD.	
<b>DRAWING</b>	
REVISIONS	
SHOP DRAWING	
REVISIONS	
AS - BUILT DRAWING	
GENERAL NOTE	
Drawing title :	
CHECK BY :	
DWG BY :	
DATE :	DWG NO. :
SCALE : 1:150	
APPROVED BY :	
TOTAL	



LOWER LEVEL PLAN

SCALE 1 : 100

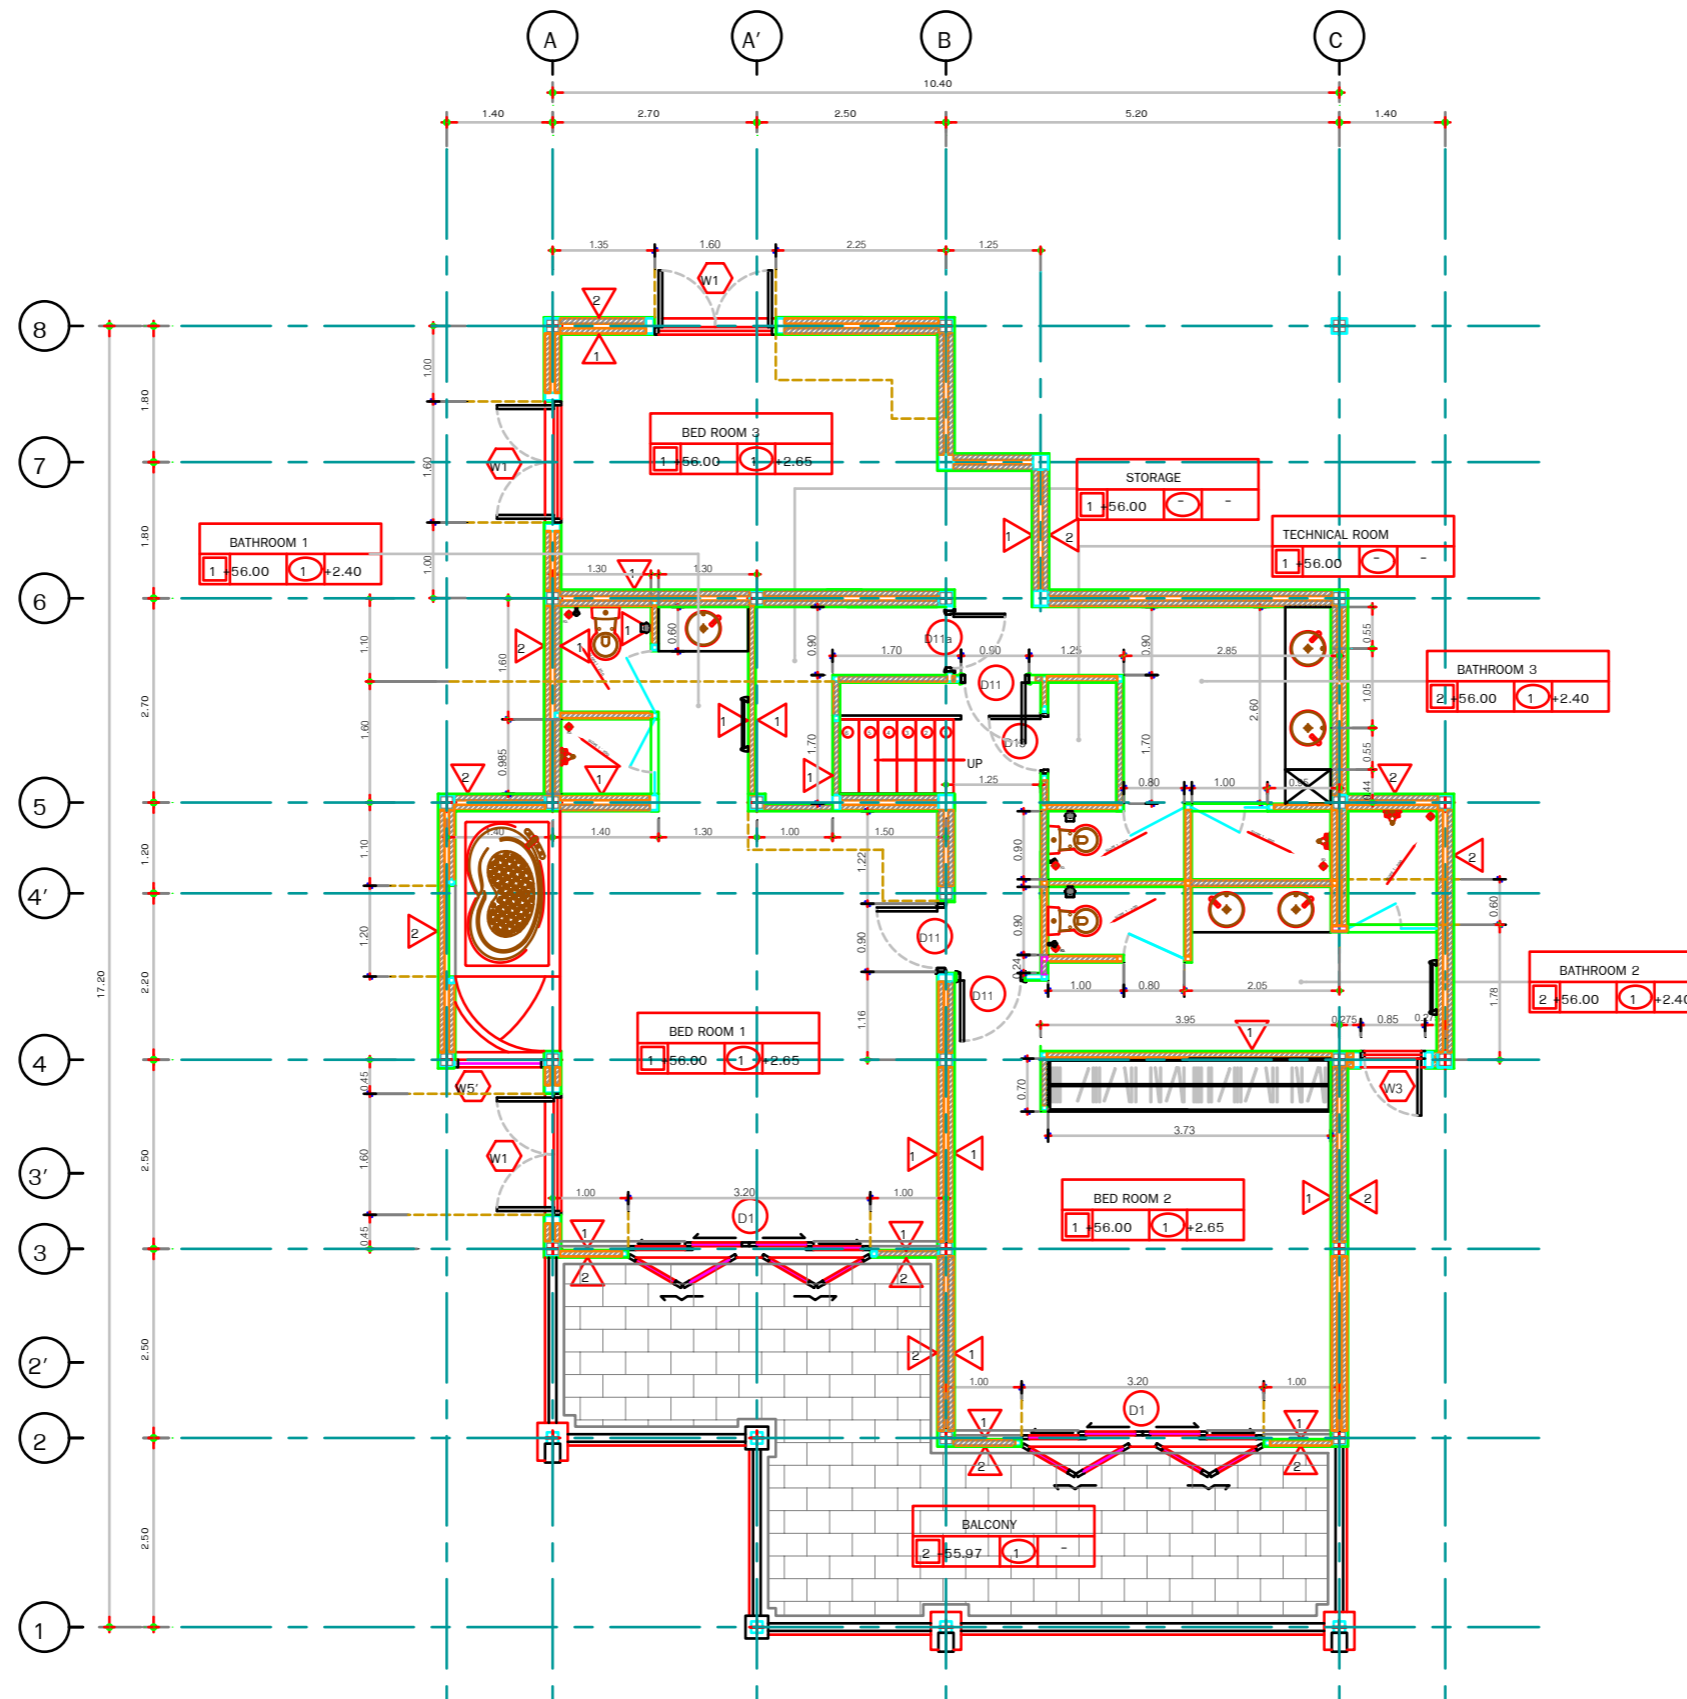PROJECT : NO. 325 (PTR.)45

L'ORCHIDEE RESIDENCES

Location :  
PATONG , PHUKET

Building :  
VILLA TYPE C10/C11



APPROVED BY :

MAIN CONTRACTOR :



บริษัท เพาเวอร์ไลน์ วิศวกรรม จำกัด (มหาชน)  
POWER LINE ENGINEERING PUBLIC CO., LTD.  
17 หมู่ 11 (ถนน) ซอยสุขุมวิท แขวงคลองเตย เขตคลองเตย กรุงเทพฯ 10110  
17 หมู่ 11 ถนนสุขุมวิท แขวงคลองเตย เขตคลองเตย กรุงเทพฯ 10110

Architect/Designer :  
TOMARYK DESIGN CO.,LTD.

Structural Engineers :  
BRANCH ASSOCIATES CO.,LTD.

Electrical Engineers :  
POWER LINE ENGINEERING PUBLIC CO.,LTD.

Mechanical Engineers :  
POWER LINE ENGINEERING PUBLIC CO.,LTD.

Sanitary Engineers :  
POWER LINE ENGINEERING PUBLIC CO.,LTD.

Landscape Architect :  
TOMARYK DESIGN CO.,LTD.

Interior Designer :  
TOMARYK DESIGN CO.,LTD.

DRAWING

-	-	-
-	-	-
-	-	-
-	-	-
-	-	-


REVISIONS  
SHOP DRAWING

-	-	-
-	-	-

REVISIONS  
AS - BUILT DRAWING  
GENERAL NOTE

Drawing title :  
C11 LOWER LEVEL PLAN (LAY-OUT PLAN)  
TYPE C10/C11

CHECK BY :	J.PHEERAWAT	
DWG BY :	W.ISSARA	
DATE :	17-07-06	DWG NO.
SCALE :	1:100	PLE-PTR-C10C11
APPROVED BY :	ACH	AR-020
TOTAL	58	

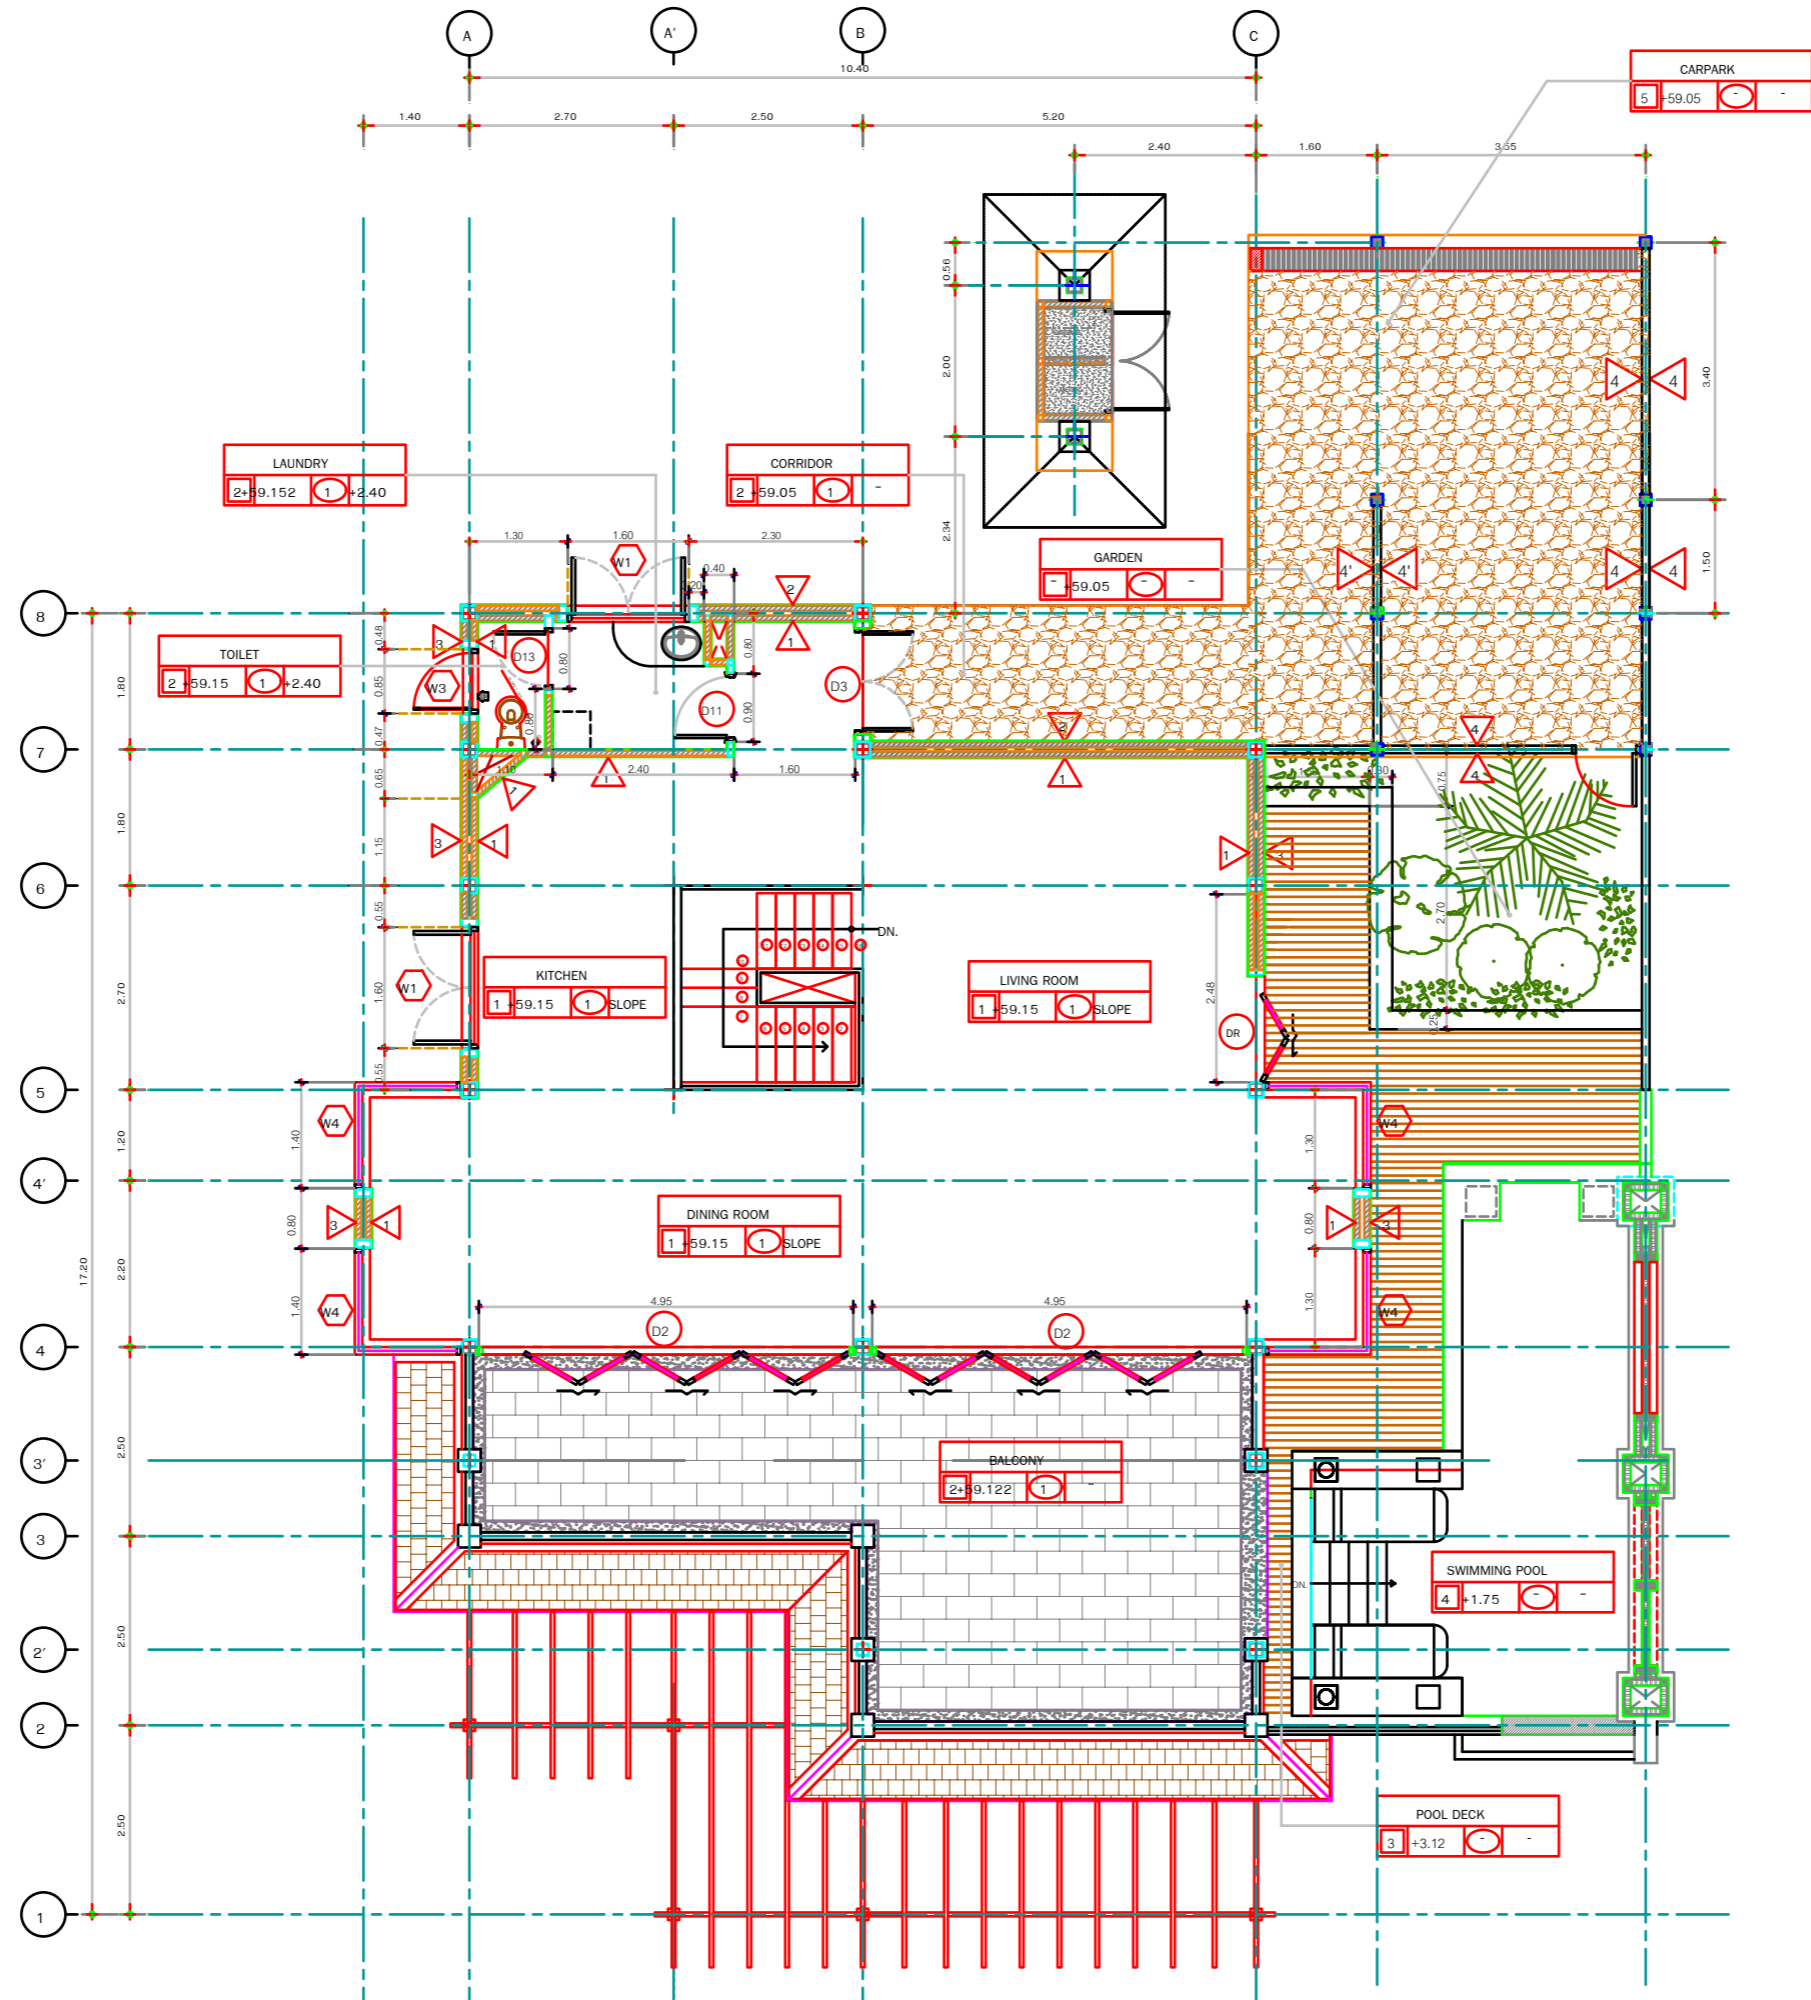


UPPER LEVEL PLAN  
SCALE 1:100

PROJECT : NO. 325 (PTR.)45


**L'ORCHIDEE RESIDENCES**

Location :  
PATONG , PHUKET

Building :  
VILLA TYPE C11

Owner :  
  
 A.C. Highland Co., Ltd.  
13/208 4th FLOOR 5th BLDG. PATONG PHUKET 81100

APPROVED BY :

MAIN CONTRACTOR :  
  
 POWER LINE  
บริษัท พาวเวอร์ไลน์เอ็นจิเนียริ่งแอนด์คอนสตรัคชั่น จำกัด (มหาชน)  
 POWER LINE ENGINEERING PUBLIC CO., LTD.  
 11 หมู่ 10 ต. 10 (พหลโยธิน) อ. บางเขน จ. กรุงเทพฯ โทร. 02-2551111  
 11 หมู่ 10 ต. 10 (พหลโยธิน) อ. บางเขน จ. กรุงเทพฯ โทร. 02-2551111

Architect/Designer :  
TOMMYK DESIGN CO.,LTD.

Structural Engineers :  
BRANCH ASSOCIATES CO.,LTD.

Electrical Engineers :  
POWER LINE ENGINEERING PUBLIC CO.,LTD.

Mechanical Engineers :  
POWER LINE ENGINEERING PUBLIC CO.,LTD.

Sanitary Engineers :  
POWER LINE ENGINEERING PUBLIC CO.,LTD.

Landscape Architect :  
TOMMYK DESIGN CO.,LTD.

Interior Designer :  
TOMMYK DESIGN CO.,LTD.

DRAWING		
-	-	-
-	-	-
-	-	-
-	-	-

REVISIONS  
SHOP DRAWING


-	-	-
-	-	-

REVISIONS  
AS - BUILT DRAWING

GENERAL NOTE

Drawing title :  
C11 UPPER LEVEL PLAN (LAY-OUT PLAN)  
TYPE C10/C11

CHECK BY :	J.PHEERAWAT	
DWG BY :	W.JISSARA	
DATE :	17-07-06	DWG. NO.
SCALE :	1:100	PLE-PTR-C10C11
APPROVED BY :	ACTH	AR-021
TOTAL	58	

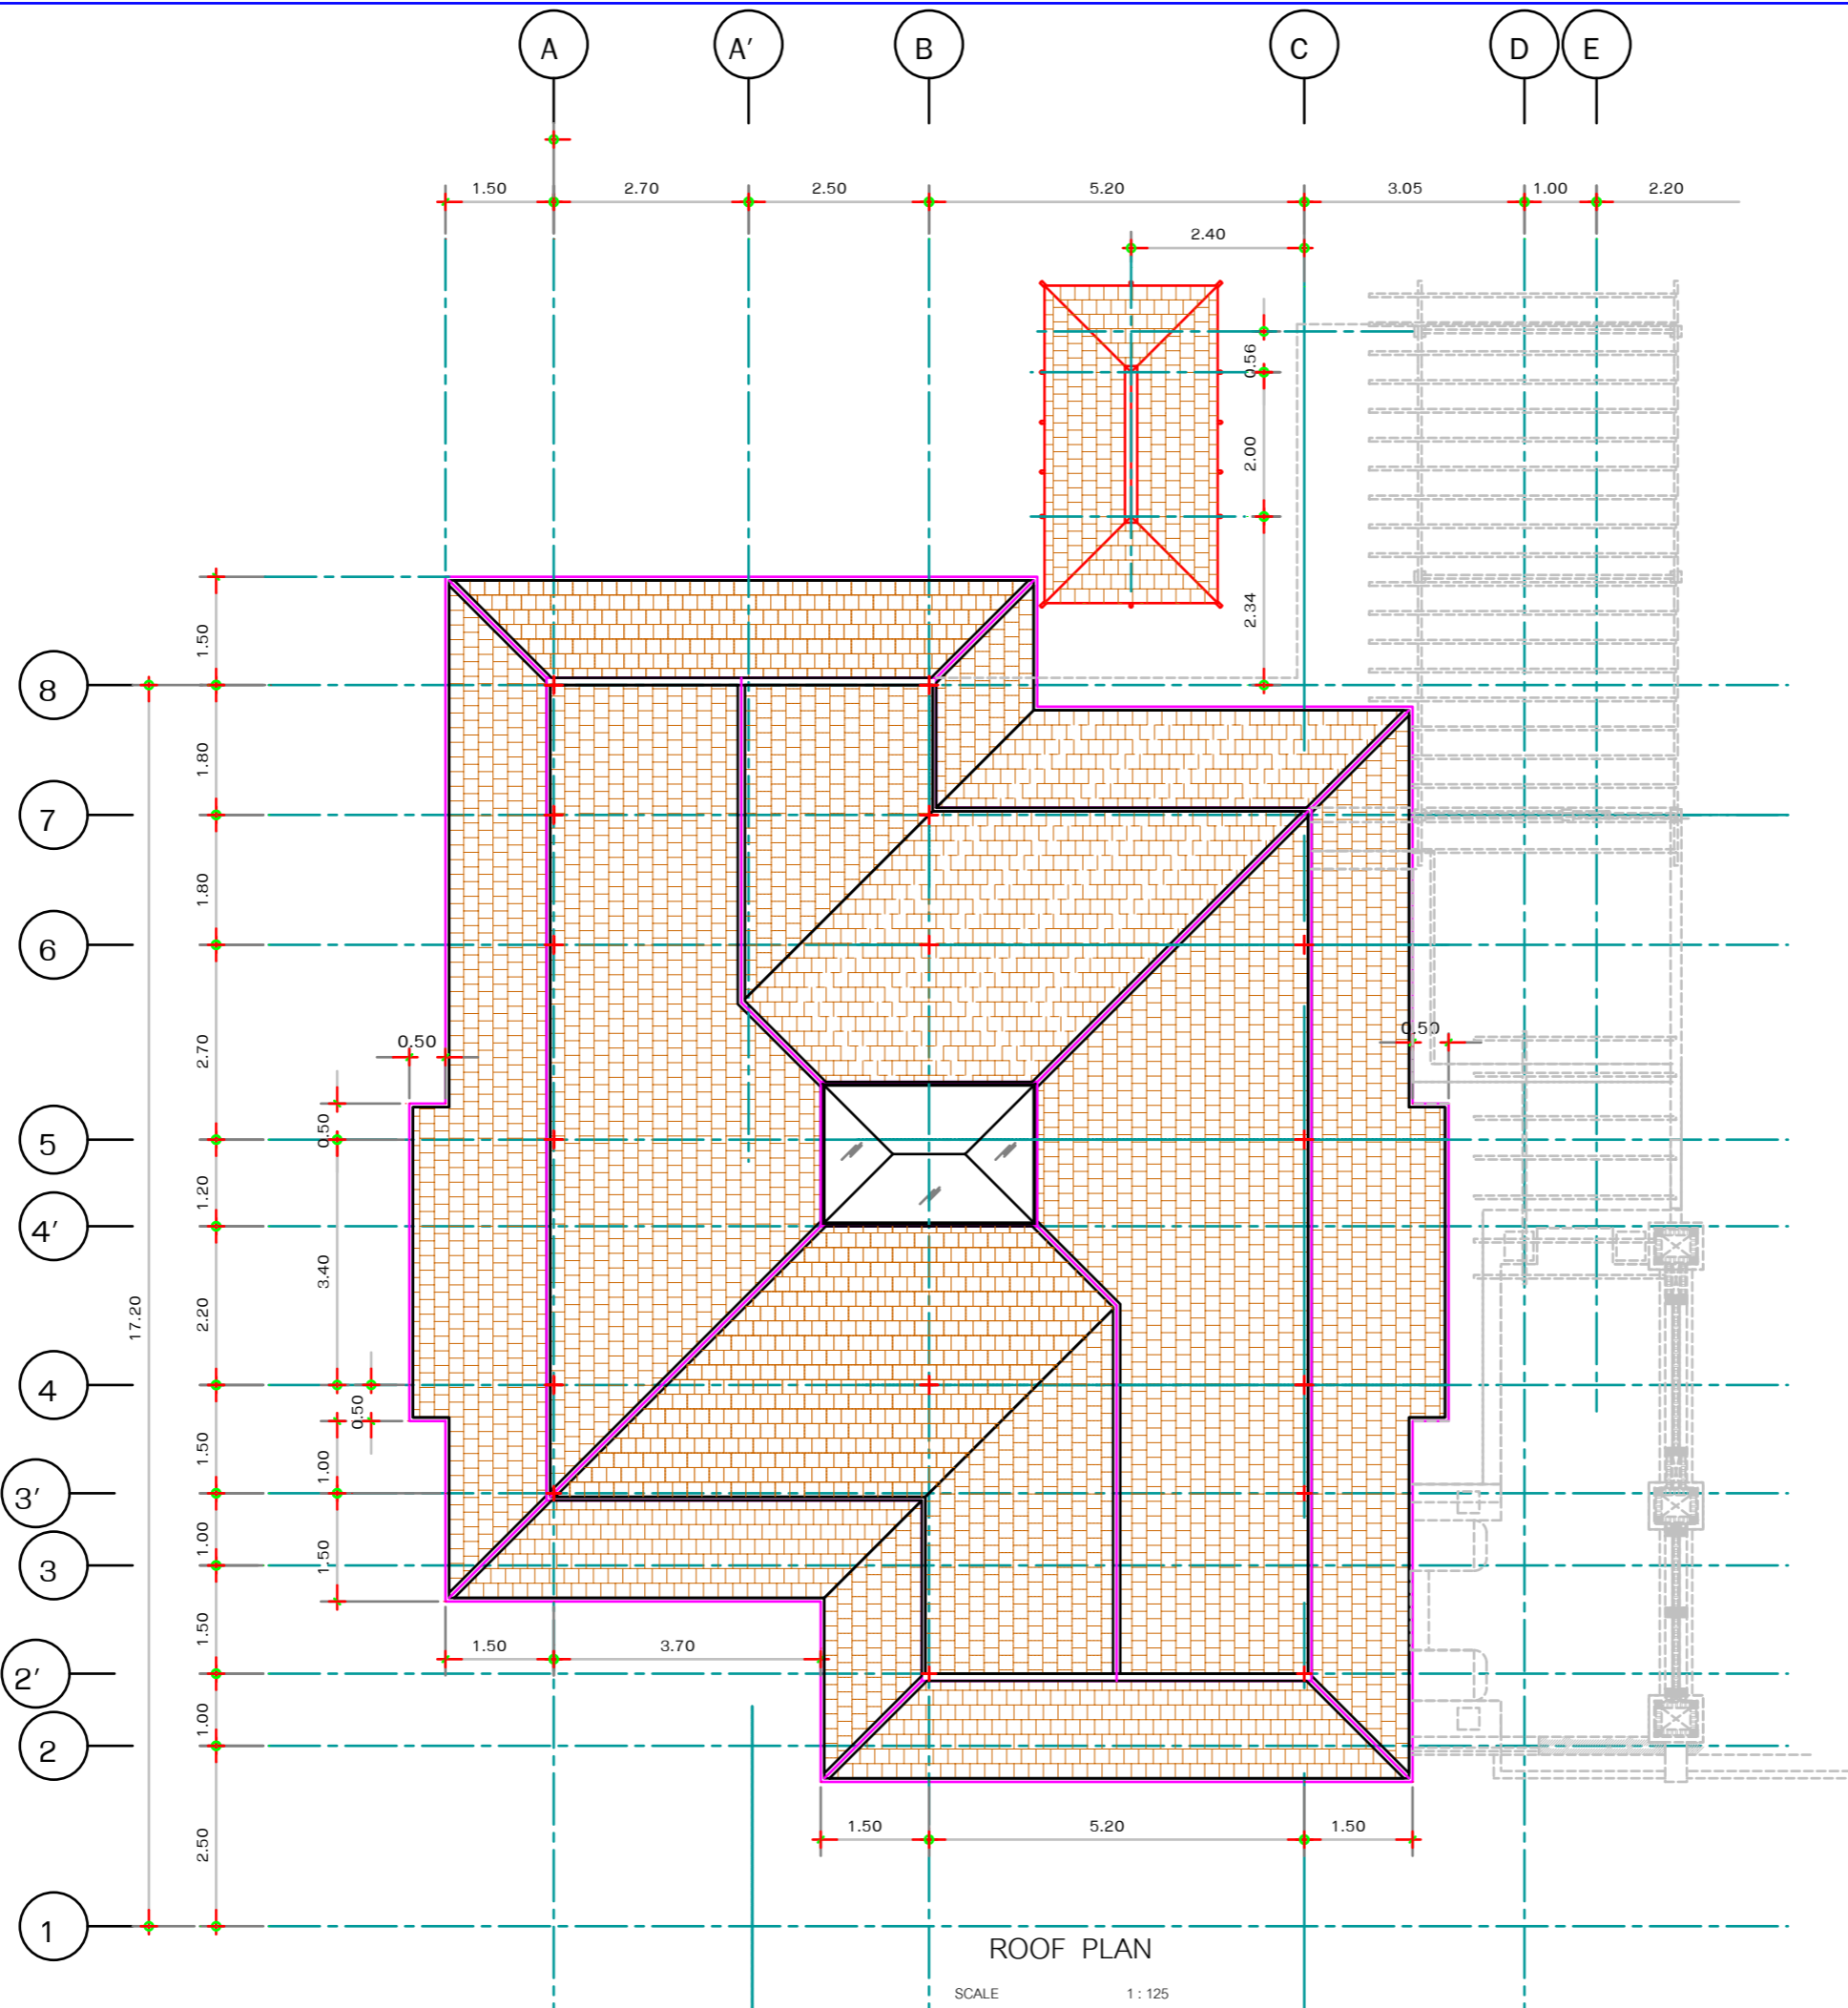

PROJECT : NO. 325 (PTR.)45

L'ORCHIDEE RESIDENCES

Location :  
PATONG , PHUKET

Building :  
VILLA TYPE C11


Owner :



A.C. HIGHLAND CO., LTD.  
11/10 301 4 PHONGSANG ROAD PATONG KATHUWONG 10110

APPROVED BY :

MAIN CONTRACTOR :



POWER LINE  
บริษัท เพาเวอร์ไลน์เอ็นจิเนียริ่ง จำกัด (มหาชน)  
POWER LINE ENGINEERING PUBLIC CO., LTD.  
4 หมู่ที่ 9 ต. (Phu) อ. สว่างวัฒนา จ. นครราชสีมา 31000  
2 หมู่ที่ 10 ต. (Sung) อ. สว่างวัฒนา จ. นครราชสีมา 31000

Architect/Designer :  
TOMARYK DESIGN CO., LTD.

Structural Engineers :  
BRANCH ASSOCIATES CO., LTD.

Electrical Engineers :  
POWER LINE ENGINEERING PUBLIC CO., LTD.

Mechanical Engineers :  
POWER LINE ENGINEERING PUBLIC CO., LTD.

Sanitary Engineers :  
POWER LINE ENGINEERING PUBLIC CO., LTD.

Landscape Architect :  
TOMARYK DESIGN CO., LTD.

Interior Designer :  
TOMARYK DESIGN CO., LTD.

DRAWING

-	-	-
-	-	-
-	-	-
-	-	-

REVISIONS  
SHOP DRAWING

-	-	-
-	-	-


REVISIONS  
AS - BUILT DRAWING

-	-	-
---	---	---

GENERAL NOTE

Drawing title :  
ROOF PLAN  
TYPE C10/C11

CHECK BY :	J.PHEERAWAT	
DWG BY :	W.JISSARA	
DATE :	17-07-06	DWG. NO.
SCALE :	1:125	PLE-PTR-C10C11
APPROVED BY :	ACH	AR-006
TOTAL	58	

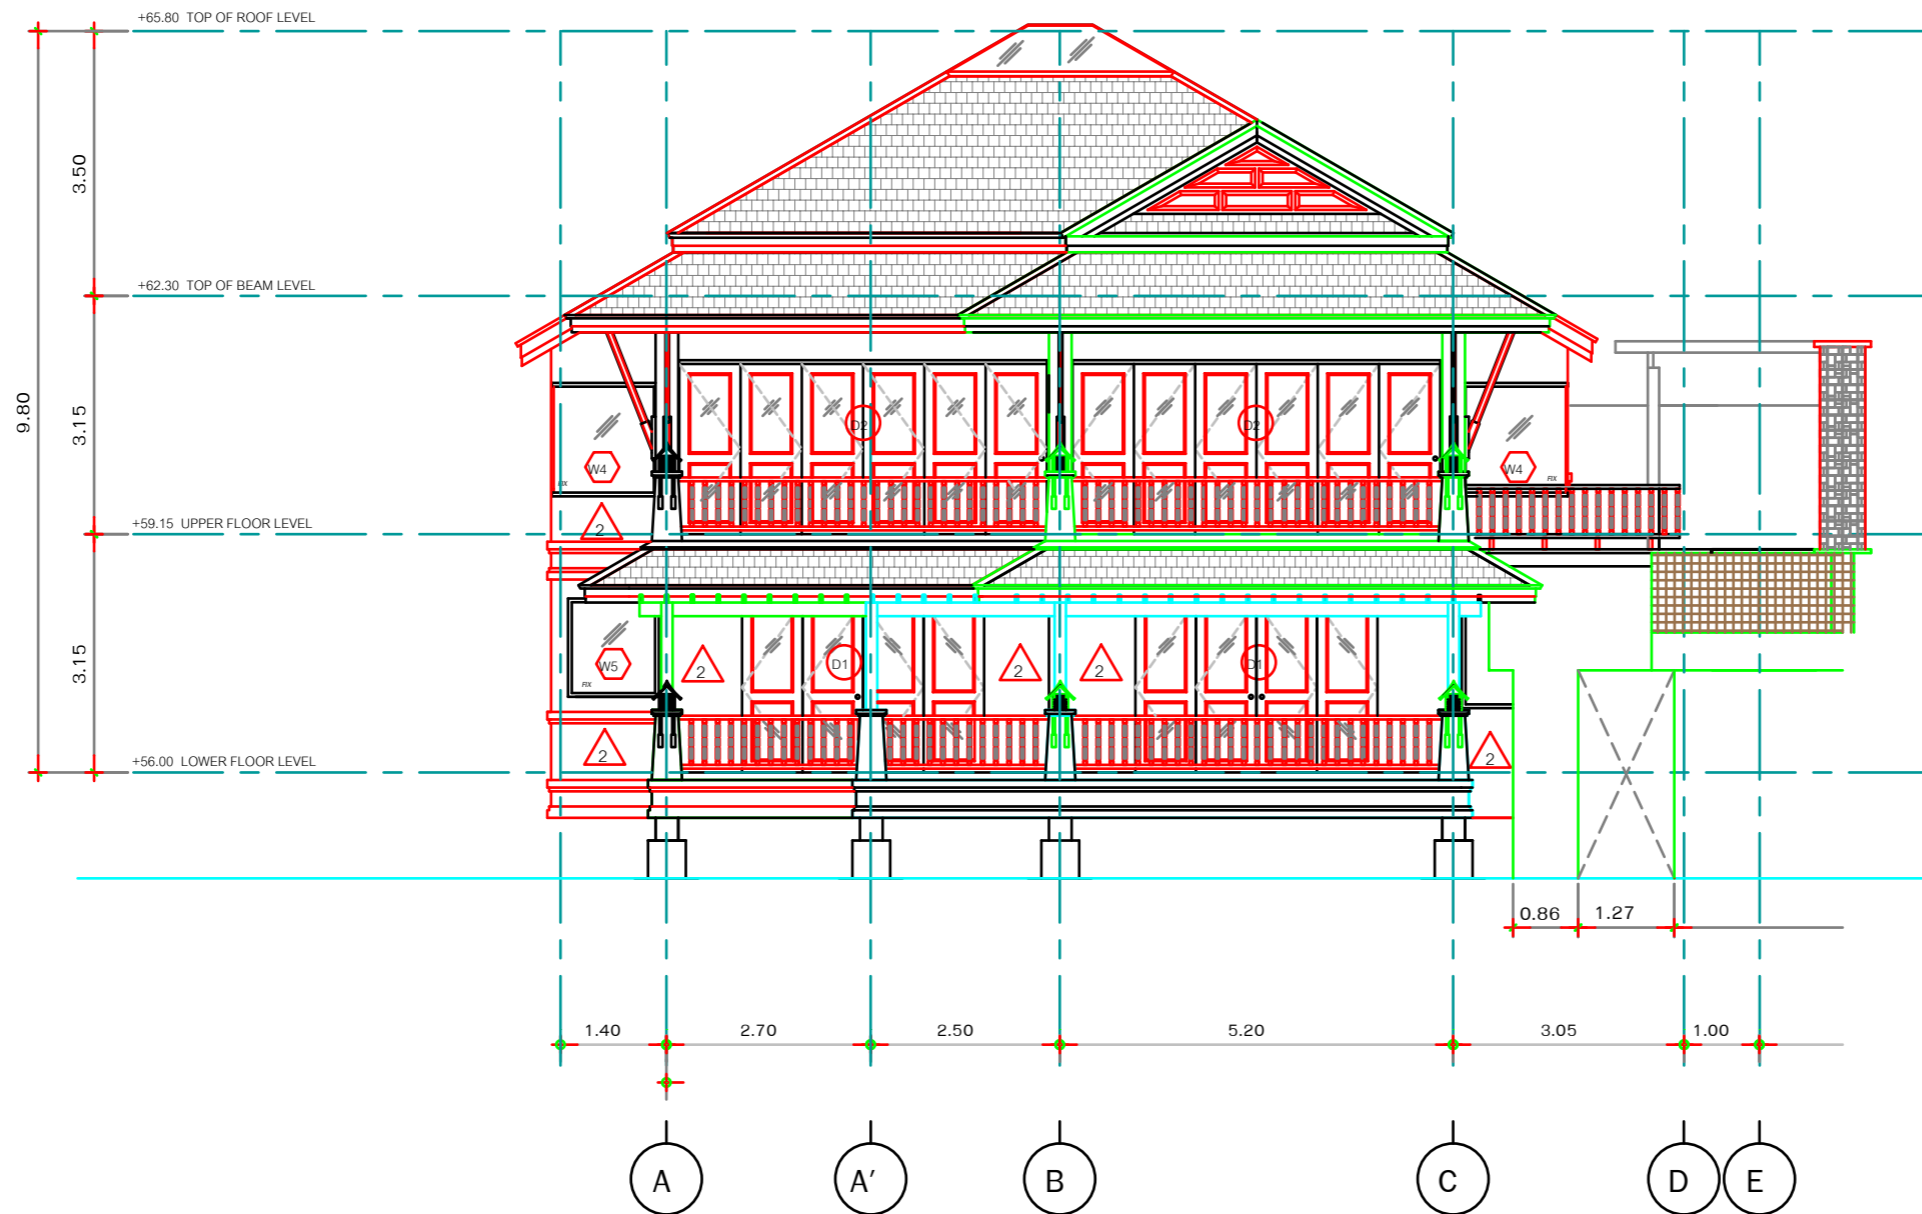

ELEVATION 1

SCALE 1 : 125

PROJECT : NO. 325 (PTR.)45

L'ORCHIDEE RESIDENCES

Location :

PATONG , PHUKET

Building :

VILLA TYPE C10/C11

Owner :



A.C. HIGHLAND CO.,LTD.

11-11 6th FLOOR PHUKET ROAD PHUKET PATONG PHUKET 81100

APPROVED BY :

MAIN CONTRACTOR :



POWER LINE

บริษัท สายงานวิศวกรรมไฟฟ้า จำกัด(มหาชน)

POWER LINE ENGINEERING PUBLIC CO., LTD.

11 หมู่ที่ 41 (ถนน) 6 ชั้น ถนนสุขุมวิท แขวง 10210

11 หมู่ที่ 41 (ถนน) แขวง 10210 กรุงเทพมหานคร 10210

Architect/Designer :

TOMARYK DESIGN.CO.,LTD.

Structural Engineers :

BRANCH ASSOCIATES CO.,LTD.

Electrical Engineers :

POWER LINE ENGINEERING PUBLIC CO.,LTD.

Mechanical Engineers :

POWER LINE ENGINEERING PUBLIC CO.,LTD.

Sanitary Engineers :

POWER LINE ENGINEERING PUBLIC CO.,LTD.

Landscape Architect :

TOMARYK DESIGN.CO.,LTD.

Interior Designer :

TOMARYK DESIGN.CO.,LTD.

DRAWING

-	-	-
-	-	-
-	-	-
-	-	-
-	-	-

REVISIONS

SHOP DRAWING

-	-	-
-	-	-

REVISIONS

AS - BUILT DRAWING

GENERAL NOTE

Drawing title :

ELEVATION 1

TYPE C10/C11

CHECK BY : J.PHEERAWAT

DWG. BY : WISSARA

DATE : 17-07-06

SCALE : 1:125

APPROVED BY : ACH

TOTAL 58

DWG. NO.

PLE-PTR-C10C11

AR-007



DRAWING

-	-	-
-	-	-
-	-	-
-	-	-
-	-	-

REVISIONS  
SHOP DRAWING

-	-	-
-	-	-

REVISIONS  
AS - BUILT DRAWING

GENERAL NOTE

Drawing title :

ELEVATION 2  
TYPE C10/C11

CHECK BY : J.PHEERAWAT

DWG BY : W.JISSARA


DATE : 17-07-06

SCALE : 1:125

APPROVED BY : ACH


TOTAL 58

DWG. NO. PLE-PTR-C10C11

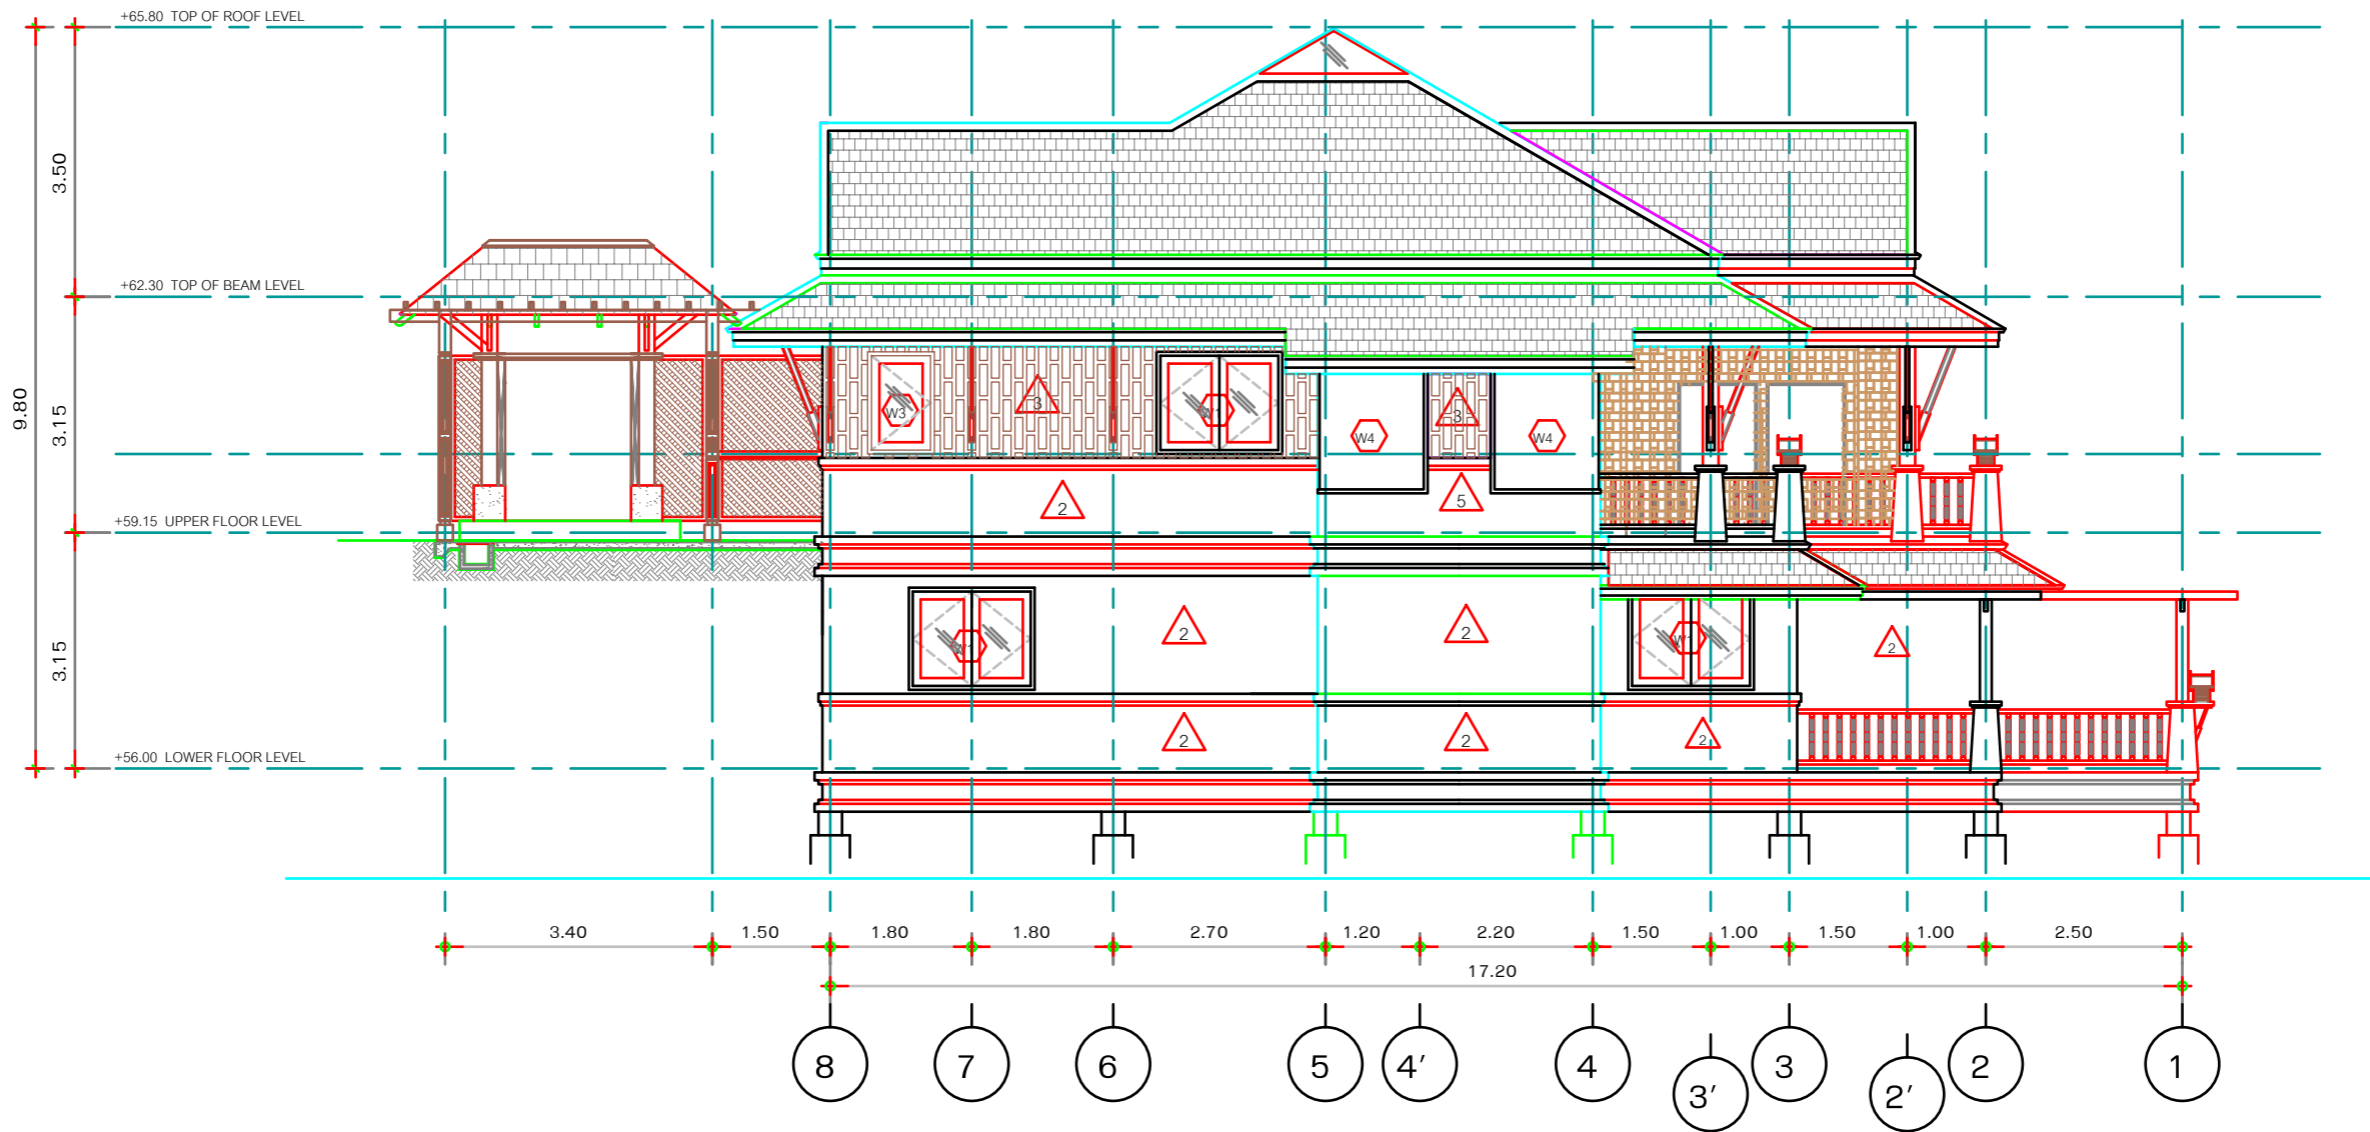

ELEVATION 2

SCALE 1:125

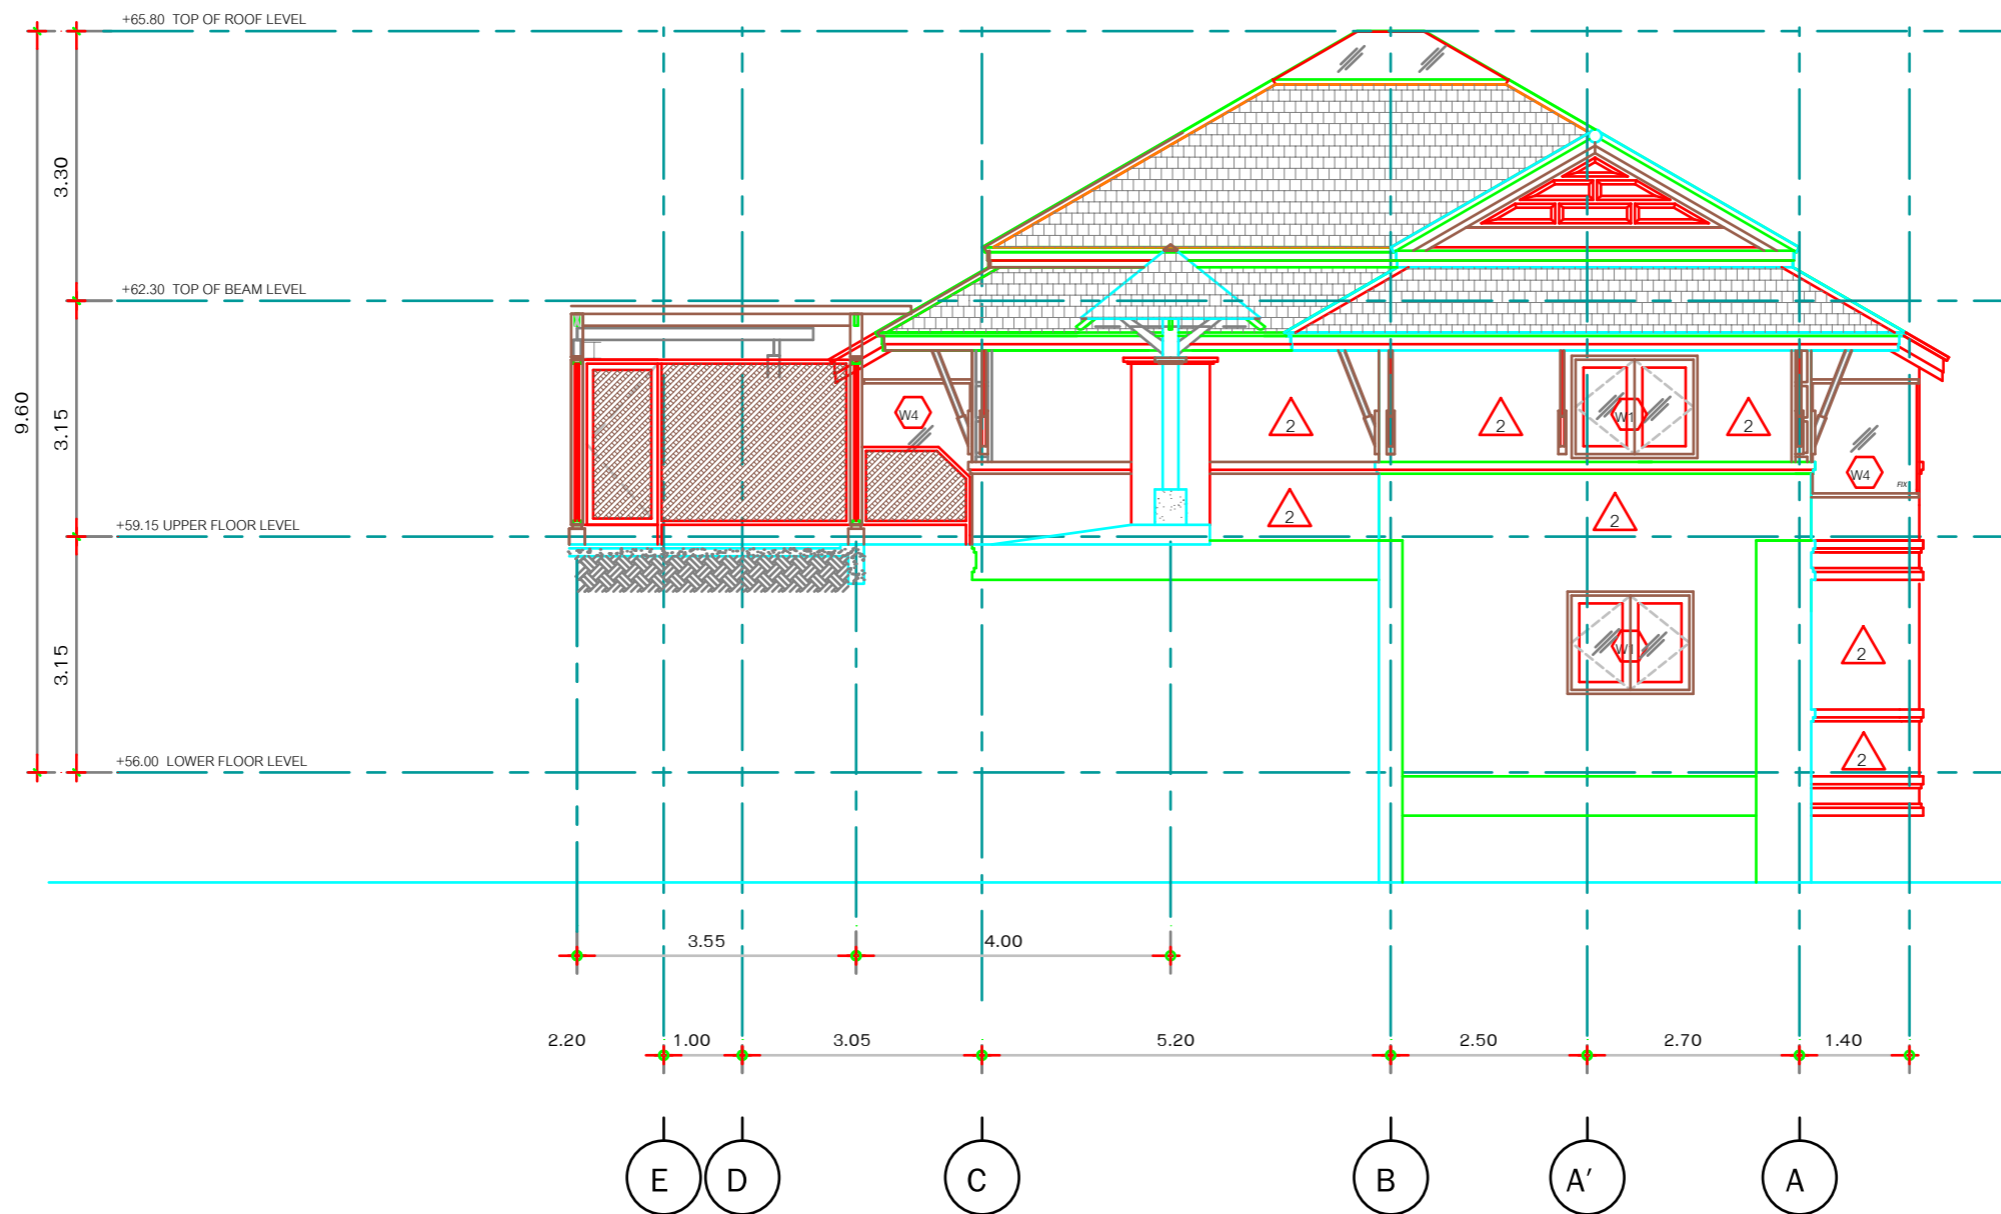

ELEVATION 3

SCALE 1:125

PROJECT : NO. 325 (PTR.)45

L'ORCHIDEE RESIDENCES

Location :  
PATONG , PHUKET

Building :  
VILLA TYPE C11


Owner :



A.C. HIGHLAND CO.,LTD.  
110/101 K. PHRACHIN ROAD PATONG MUANG PHUKET 81100

APPROVED BY :

MAIN CONTRACTOR :



POWER LINE  
บริษัท พาวเวอร์ไลน์เอ็นจิเนียริ่งแอนด์คอนสตรัคชั่น จำกัด (มหาชน)  
POWER LINE ENGINEERING PUBLIC CO., LTD.  
110/101 K. PHRACHIN ROAD PATONG MUANG PHUKET 81100

Architect/Designer :  
TOMARYK DESIGN CO.,LTD.

Structural Engineers :  
BRANCH ASSOCIATES CO.,LTD.

Electrical Engineers :  
POWER LINE ENGINEERING PUBLIC CO.,LTD.

Mechanical Engineers :  
POWER LINE ENGINEERING PUBLIC CO.,LTD.

Sanitary Engineers :  
POWER LINE ENGINEERING PUBLIC CO.,LTD.

Landscape Architect :  
TOMARYK DESIGN CO.,LTD.

Interior Designer :  
TOMARYK DESIGN CO.,LTD.

DRAWING		
-	-	-
-	-	-
-	-	-
-	-	-
-	-	-

REVISIONS		
-	-	-
-	-	-
-	-	-
-	-	-

REVISIONS		
-	-	-
-	-	-
-	-	-
-	-	-

GENERAL NOTE

Drawing title :  
ELEVATION 3  
TYPE C10/C11

CHECK BY :	J.PHEERAWAT	
DWG BY :	W.JISSARA	
DATE :	17-07-06	DWG.NO.
SCALE :	1:125	PLE-PTR-C10C11
APPROVED BY :	ACH	AR-009
TOTAL	58	