


PROJECT : NO. 325 (PTR.)45


**L'ORCHIDEE RESIDENCES**

Location :  
PATONG , PHUKET

Building :  
VILLA TYPE W8

Owner :  
  
 A.C. Highland Co., Ltd.  
13-0-004 P. PHRANGKAE ROAD PHUKA AREA PHUKET 81110

APPROVED BY :

MAIN CONTRACTOR :  
  
 POWER LINE  
บริษัท เพาเวอร์ไลน์เอ็นจิเนียริ่ง จำกัด (มหาชน)  
 POWER LINE ENGINEERING PUBLIC CO., LTD.  
13 ซอยสุขุมวิท 111 แขวงคลองตันเหนือ เขตวัฒนา กรุงเทพมหานคร 10110

Architect/Designer :  
TOMARYK DESIGN CO., LTD.

Structural Engineers :  
BRANCH ASSOCIATES CO., LTD.

Electrical Engineers :  
POWER LINE ENGINEERING PUBLIC CO., LTD.

Mechanical Engineers :  
POWER LINE ENGINEERING PUBLIC CO., LTD.

Sanitary Engineers :  
POWER LINE ENGINEERING PUBLIC CO., LTD.

Landscape Architect :  
TOMARYK DESIGN CO., LTD.

Interior Designer :  
TOMARYK DESIGN CO., LTD.

**DRAWING**

-	-	-
-	-	-
-	-	-
-	-	-

REVISIONS

SHOP DRAWING

-	-	-
-	-	-
-	-	-

REVISIONS


AS - BUILT DRAWING

GENERAL NOTE

Drawing title :  
LAY-OUT GROUND FLOOR PLAN  
TYPE W8

CHECK BY : J.PHEERAWAT	
DWG BY : J.THANARUK	
DATE : 30-11-06	DWG NO.
SCALE : 1:150	PLE-PTR-W8
APPROVED BY : ACH	AR-005
TOTAL 69	

LOWER LEVEL PLAN  
SCALE 1 : 125

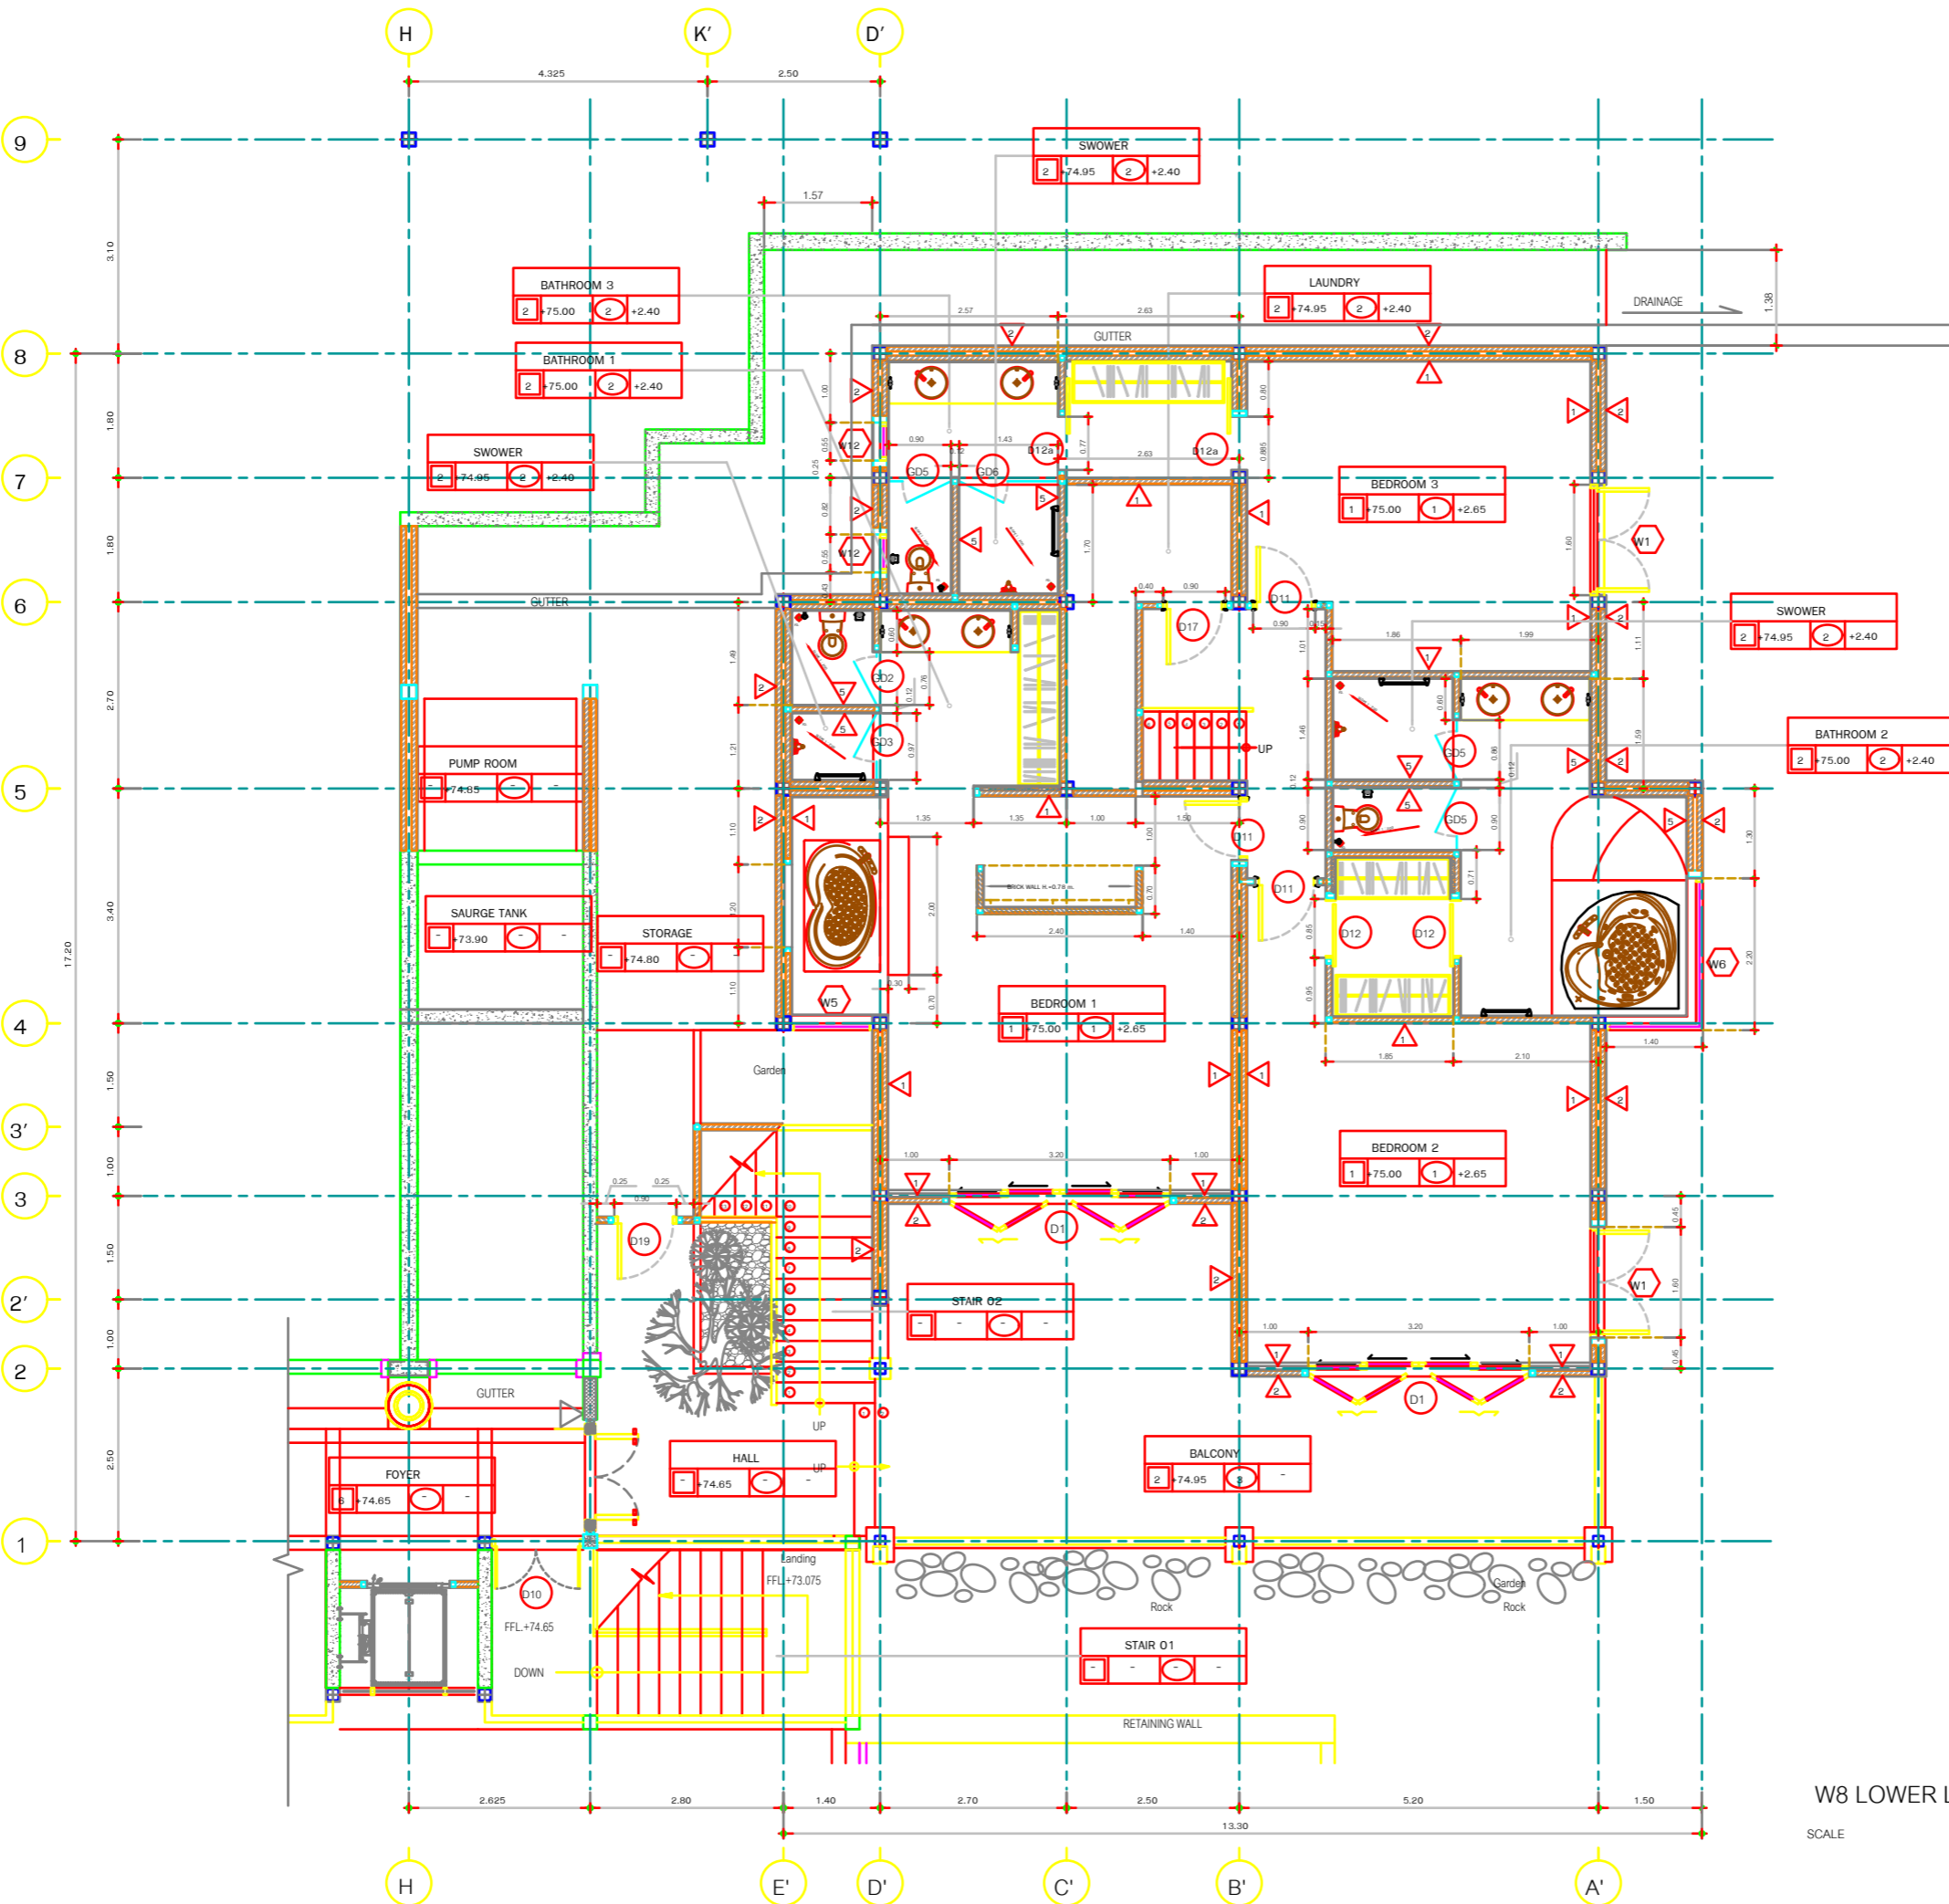

W8 LOWER LEVEL PLAN

SCALE 1:100

PROJECT : NO. 325 (PTR.)45

L'ORCHIDEE RESIDENCES

Location :  
PATONG , PHUKET

Building :  
VILLA TYPE WB

Owner :  
**ACH**  
A.C. Highland Co.,LTD.  
110/104 PHRACHIN ROAD  
POTONG PATONG PHUKET 81000

APPROVED BY :

MAIN CONTRACTOR :



POWER LINE  
บริษัท เพาเวอร์ไลน์ เอ็นจิเนียริ่ง จำกัด (มหาชน)  
POWER LINE ENGINEERING PUBLIC CO., LTD.  
111/111 (PHUK) 111/111 (PHUK) 111/111 (PHUK) 111/111 (PHUK)  
111/111 (PHUK) 111/111 (PHUK) 111/111 (PHUK) 111/111 (PHUK)

Architect/Designer :  
TOMARYK DESIGN CO.,LTD.

Structural Engineers :  
BRANCH ASSOCIATES CO.,LTD.

Electrical Engineers :  
POWER LINE ENGINEERING PUBLIC CO.,LTD.

Mechanical Engineers :  
POWER LINE ENGINEERING PUBLIC CO.,LTD.

Sanitary Engineers :  
POWER LINE ENGINEERING PUBLIC CO.,LTD.

Landscape Architect :  
TOMARYK DESIGN CO.,LTD.

Interior Designer :  
TOMARYK DESIGN CO.,LTD.

DRAWING


REVISIONS


REVISIONS

AS - BUILT DRAWING

GENERAL NOTE

Drawing title :

WB LOWER LEVEL PLAN

TYPE WB

CHECK BY : J.PHIEERAWIT

DWG BY : J.THANABUK

DATE : 30-11-06

SCALE : 1:100


APPROVED BY : ACH

TOTAL 69

DWG.NO.

PLE-PTR-WB

AR-011

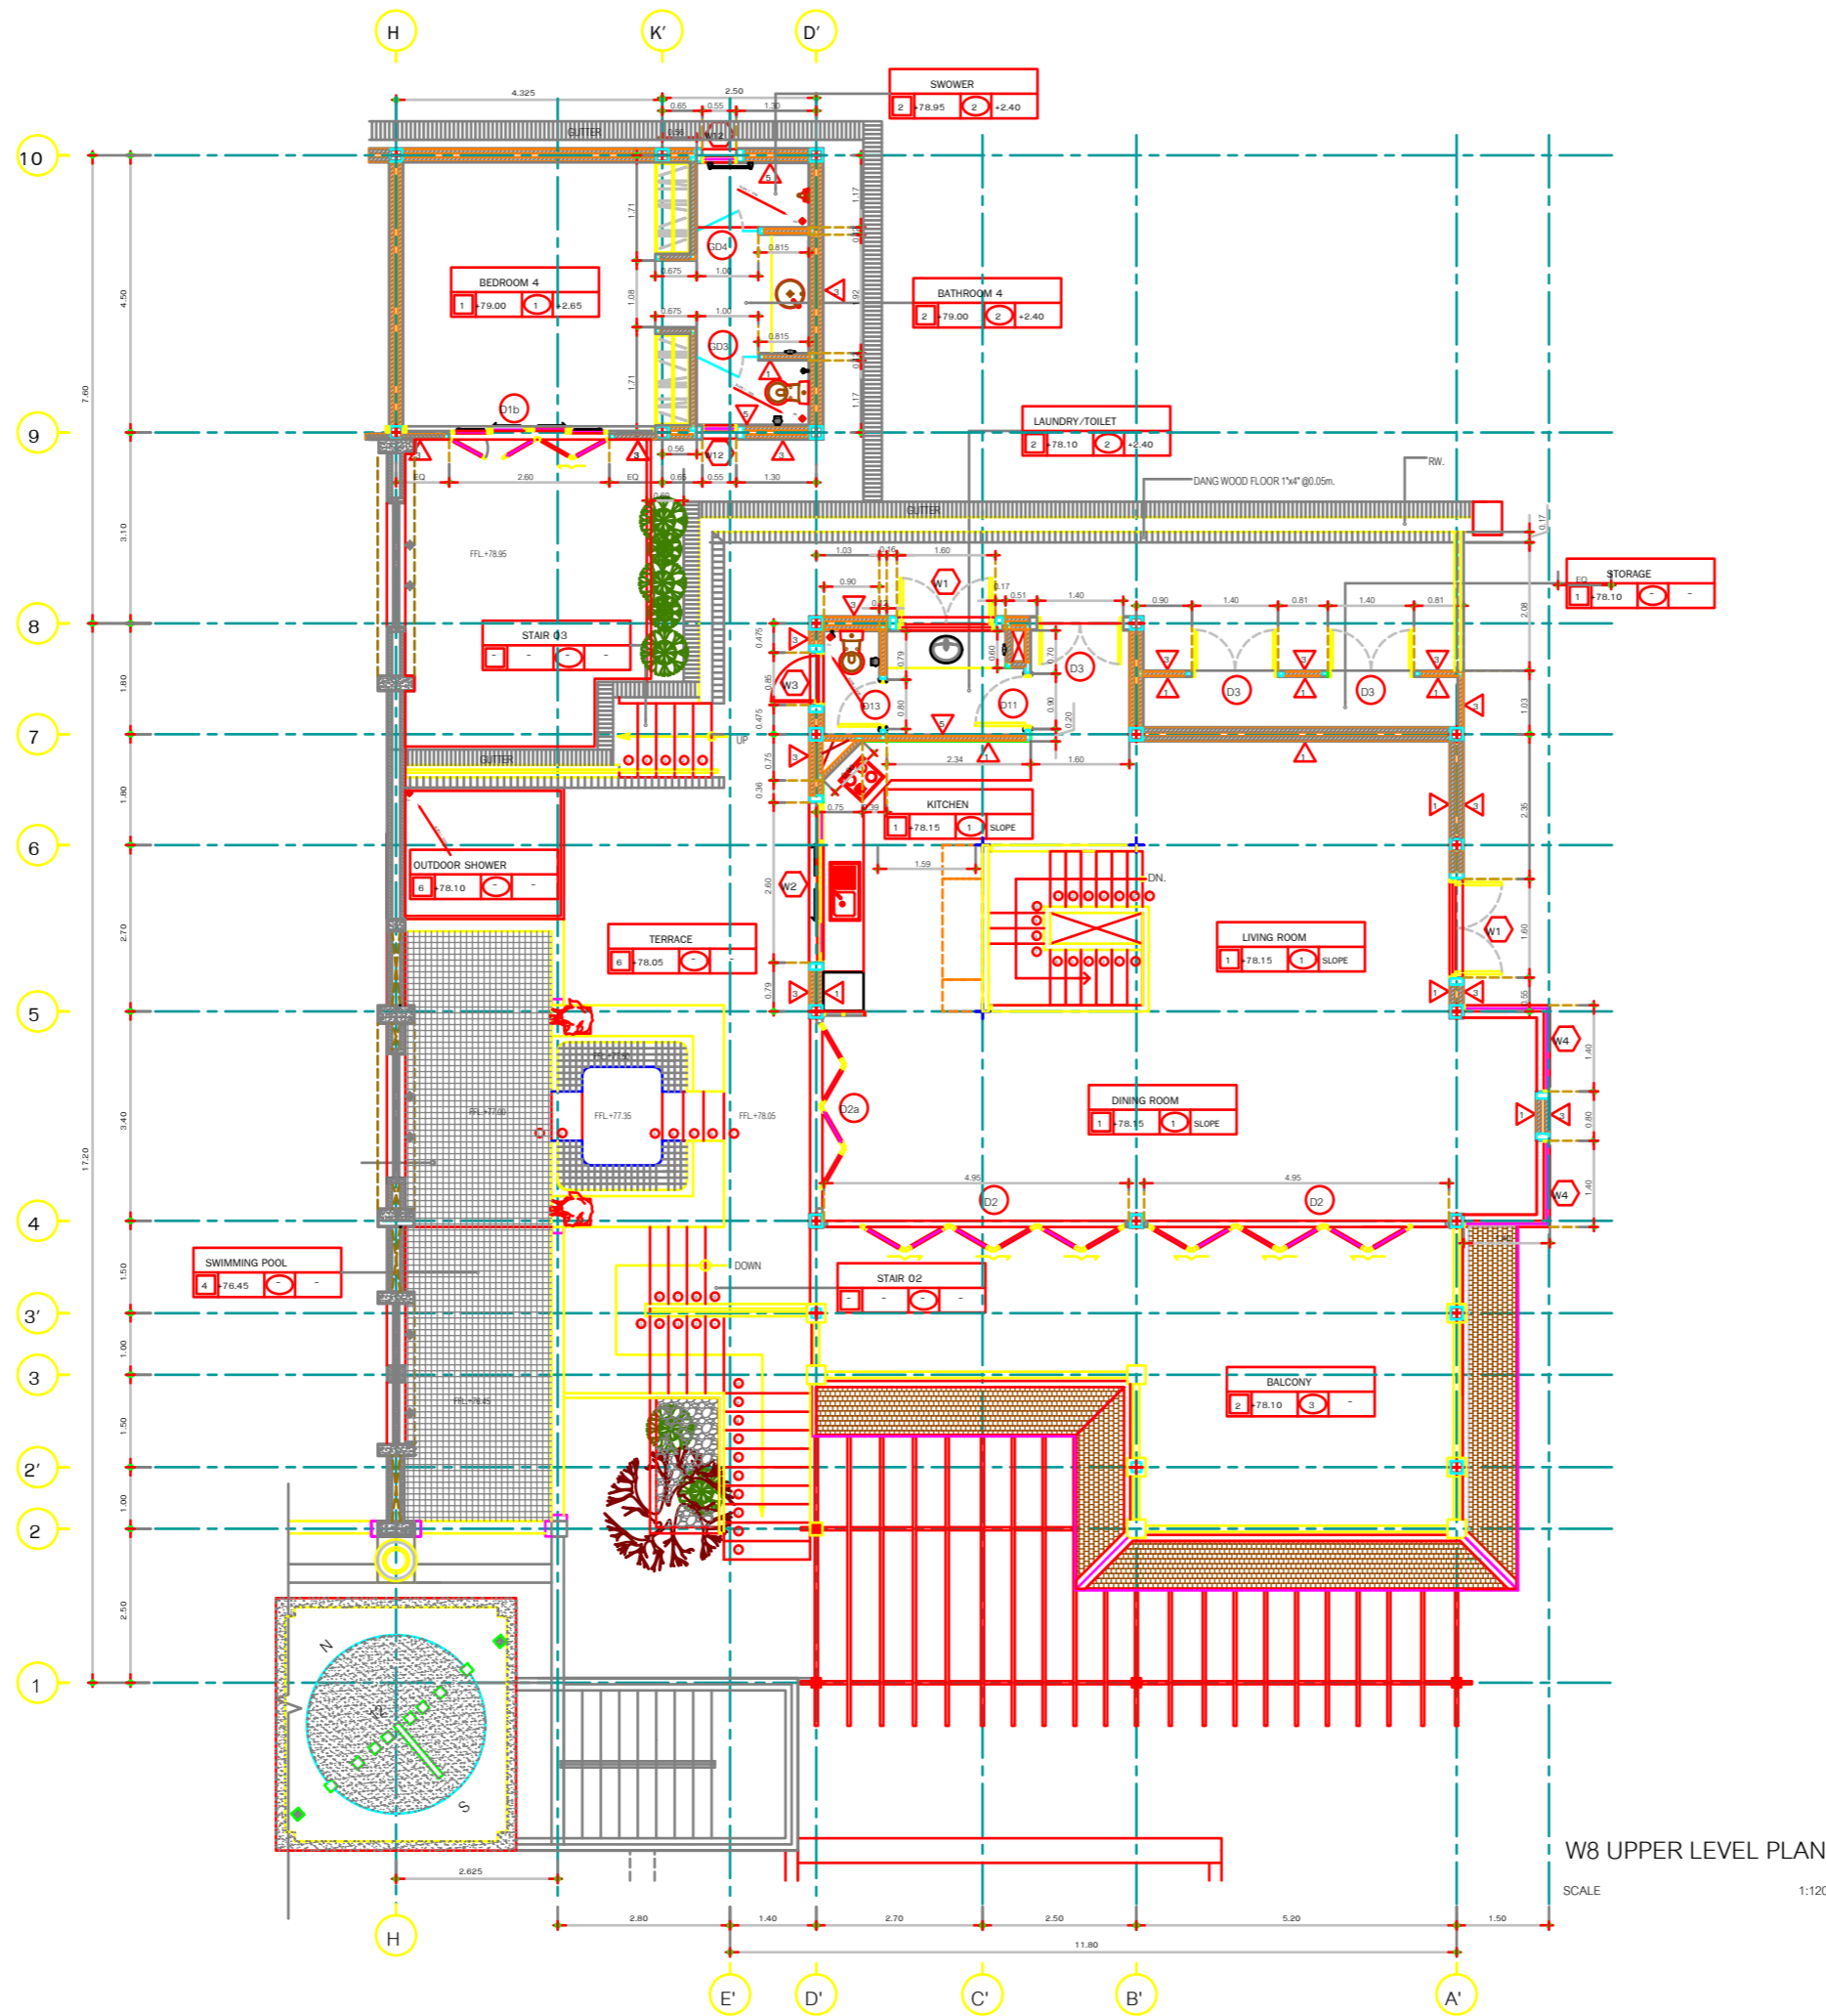

W8 UPPER LEVEL PLAN

SCALE 1:120

PROJECT : NO. 325 (PTR.)45

L'ORCHIDEE RESIDENCES

Location :  
PATONG , PHUKET

Building :  
VILLA TYPE WB/W9

Owner :  
**ACH**  
A.C. Highland Co.,Ltd.  
110/004 PHRANGKHOE ROAD  
POTONG VILLA PHASED 03/10

APPROVED BY :

MAIN CONTRACTOR :



POWER LINE  
บริษัท เพาเวอร์ไลน์เอนจิเนียริ่ง จำกัด (มหาชน)  
POWER LINE ENGINEERING PUBLIC CO., LTD.  
11 ซอยสุขุมวิท 11 (Pattaya) ซอยสุขุมวิท-วิภาวดีรังสิต กม. 10/10  
11/1 ซอยสุขุมวิท 11 (Pattaya) ซอยสุขุมวิท-วิภาวดีรังสิต กม. 10/10

Architect/Designer :  
TOMARYK DESIGN CO.,LTD.

Structural Engineers :  
BRANCH ASSOCIATES CO.,LTD.

Electrical Engineers :  
POWER LINE ENGINEERING PUBLIC CO.,LTD.

Mechanical Engineers :  
POWER LINE ENGINEERING PUBLIC CO.,LTD.

Sanitary Engineers :  
POWER LINE ENGINEERING PUBLIC CO.,LTD.

Landscape Architect :  
TOMARYK DESIGN CO.,LTD.

Interior Designer :  
TOMARYK DESIGN CO.,LTD.

DRAWING


REVISIONS


SHOP DRAWING			

REVISIONS  
AS - BUILT DRAWING

GENERAL NOTE

Drawing title :  
W8 UPPER LEVEL PLAN  
TYPE WB/W9

CHECK BY :	J.PHEERAWAT	
DWG BY :	J.THANABUK	
DATE :	30-11-06	DWG.NO.
SCALE :	1:120	
APPROVED BY :	ACH	PLE-PTR-WB/W9
TOTAL	69	AR-012

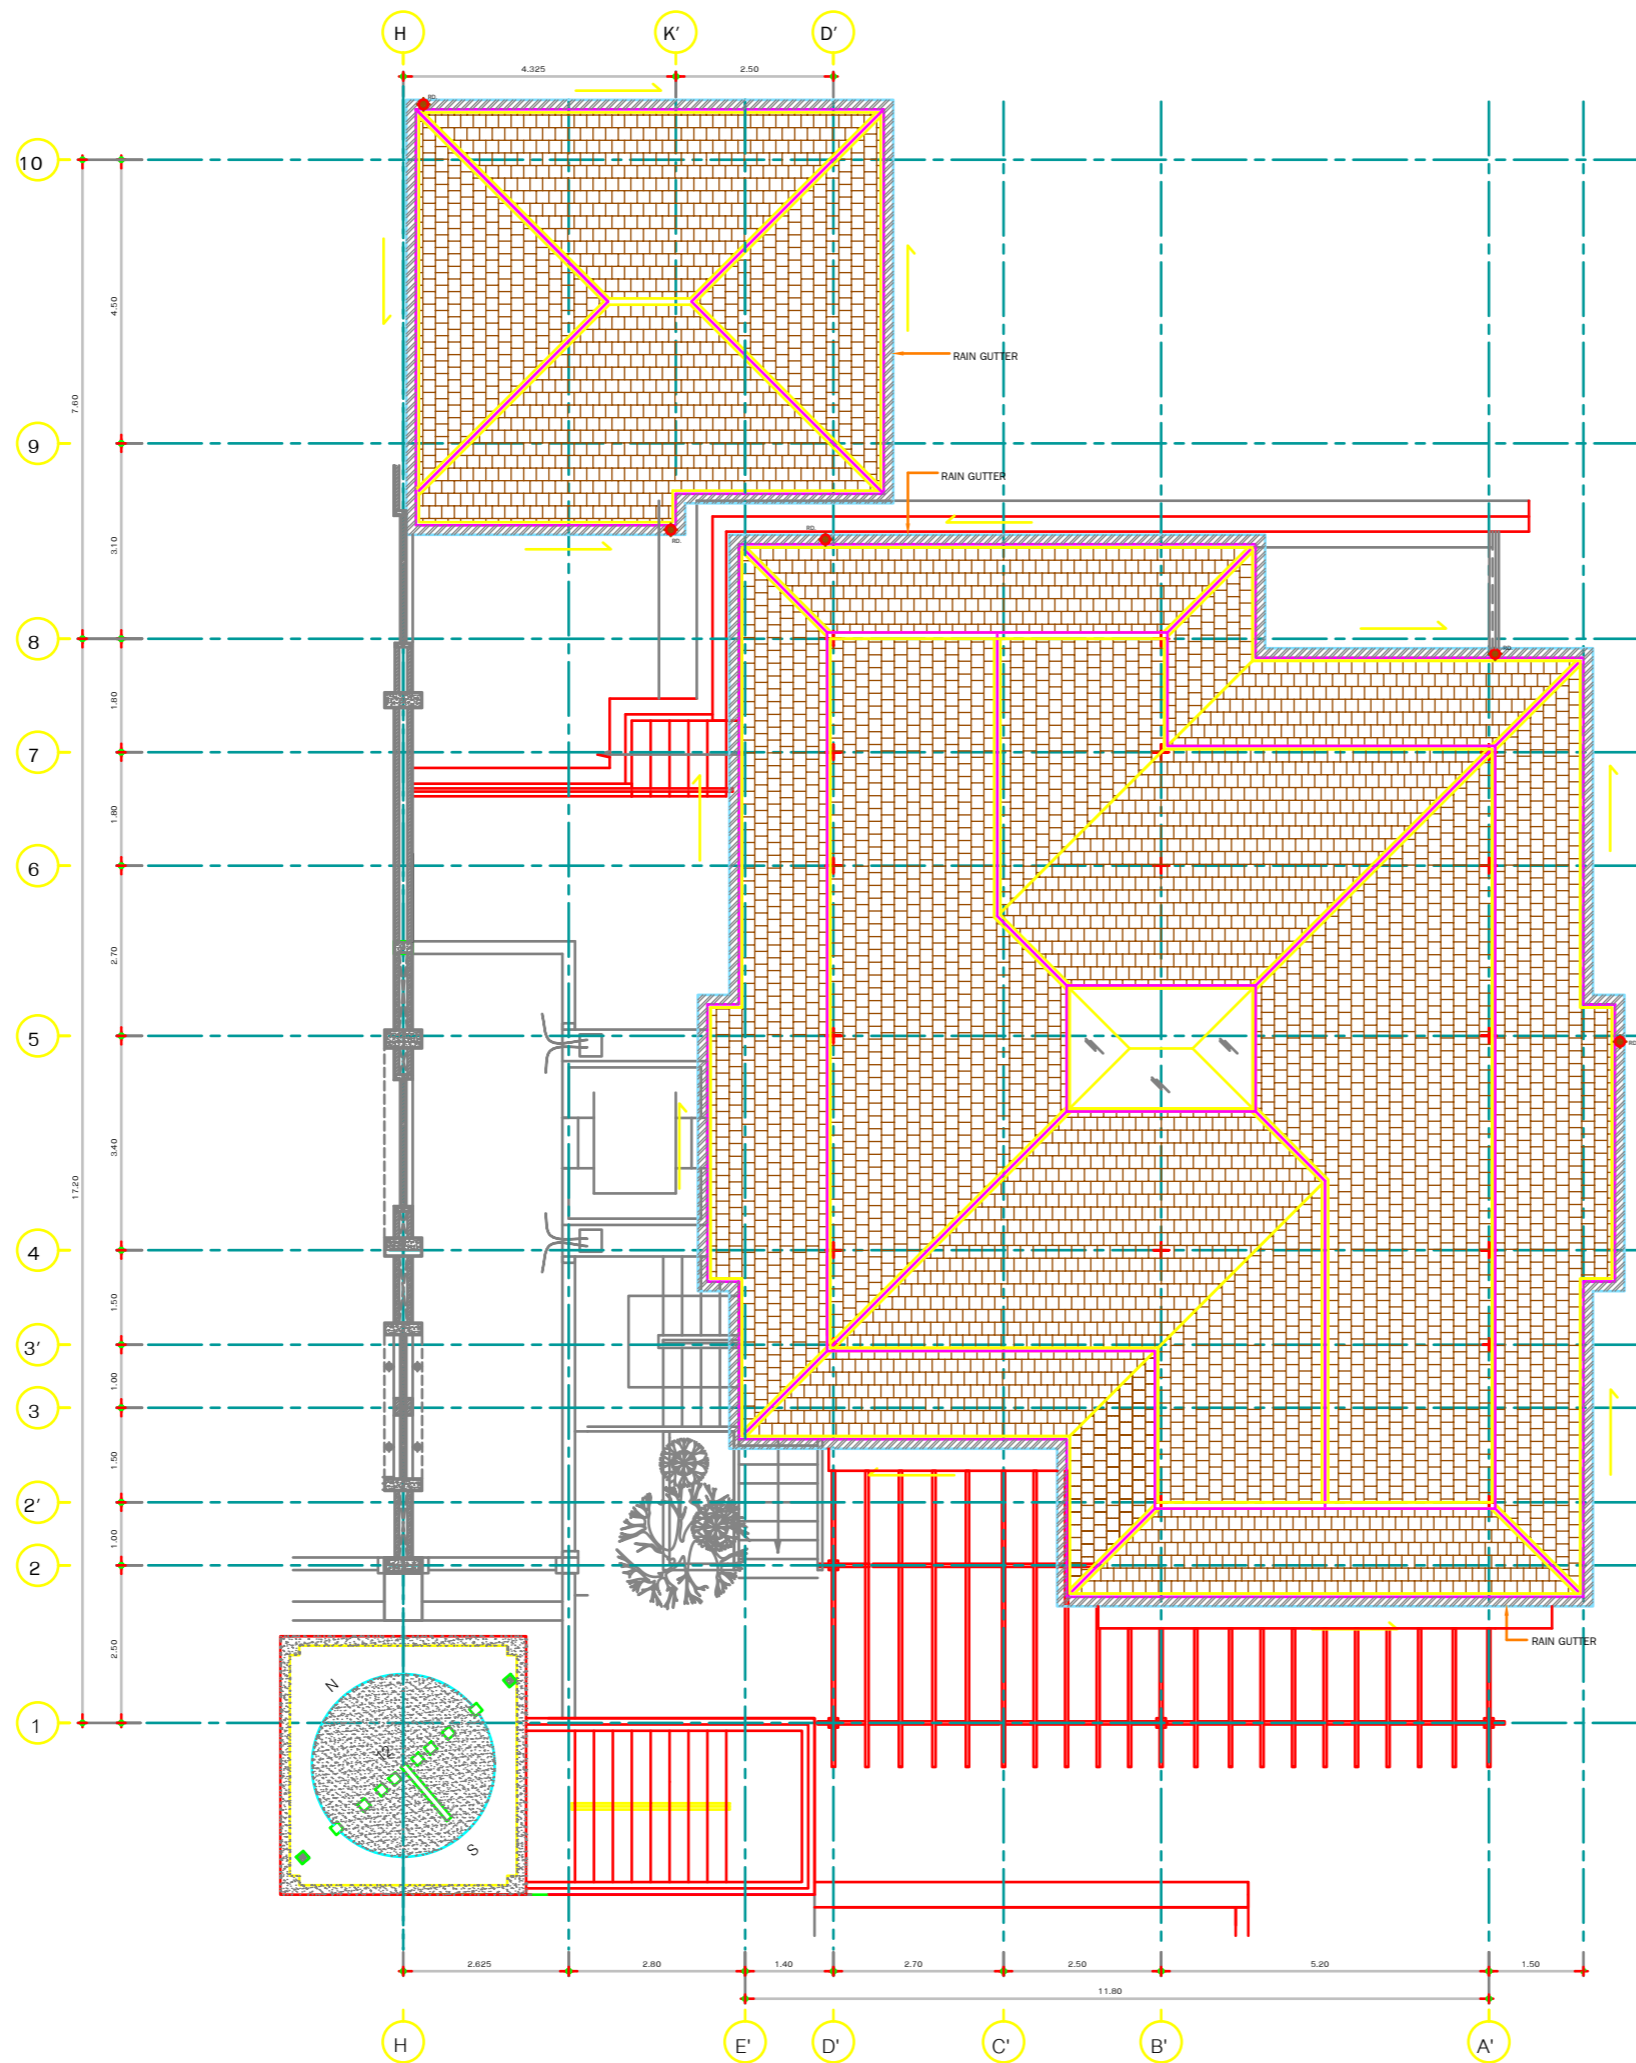

W8 ROOF PLAN  
SCALE 1:120

PROJECT : NO. 325 (PTR.)45

L'ORCHIDEE RESIDENCES

Location :  
PATONG , PHUKET

Building :  
VILLA TYPE W8/W9


Owner :



A.C. HIGHLAND CO.,LTD.  
11-0-004 PRAKRAEKO ROAD PHUKET AREA PHUKET 81110

APPROVED BY :

MAIN CONTRACTOR :



POWER LINE  
บริษัท เพาเวอร์ไลน์เอนจิเนียริง จำกัด (มหาชน)  
POWER LINE ENGINEERING PUBLIC CO., LTD.  
11 ซอยสุขุมวิท 11 (ซอยสุขุมวิท 11) บางกะปิ กรุงเทพมหานคร 10260  
11 ซอยสุขุมวิท 11 (ซอยสุขุมวิท 11) บางกะปิ กรุงเทพมหานคร 10260

Architect/Designer :  
TOMARYK DESIGN CO.,LTD.

Structural Engineers :  
BRANCH ASSOCIATES CO.,LTD.

Electrical Engineers :  
POWER LINE ENGINEERING PUBLIC CO.,LTD.

Mechanical Engineers :  
POWER LINE ENGINEERING PUBLIC CO.,LTD.

Sanitary Engineers :  
POWER LINE ENGINEERING PUBLIC CO.,LTD.

Landscape Architect :  
TOMARYK DESIGN CO.,LTD.

Interior Designer :  
TOMARYK DESIGN CO.,LTD.

DRAWING

-	-	-
-	-	-
-	-	-
-	-	-

REVISIONS


SHOP DRAWING	-	-	-
-	-	-	-
-	-	-	-

REVISIONS  
AS - BUILT DRAWING

GENERAL NOTE

Drawing title :  
W8 ROOF PLAN  
TYPE W8/W9

CHECK BY :	J.PHEERAWAT	
DWG BY :	J.THANARUK	
DATE :	30-11-06	DWG NO. :
SCALE :	1:120	PLE-PTR-W8W9
APPROVED BY :	ACH	AR-013
TOTAL	69	

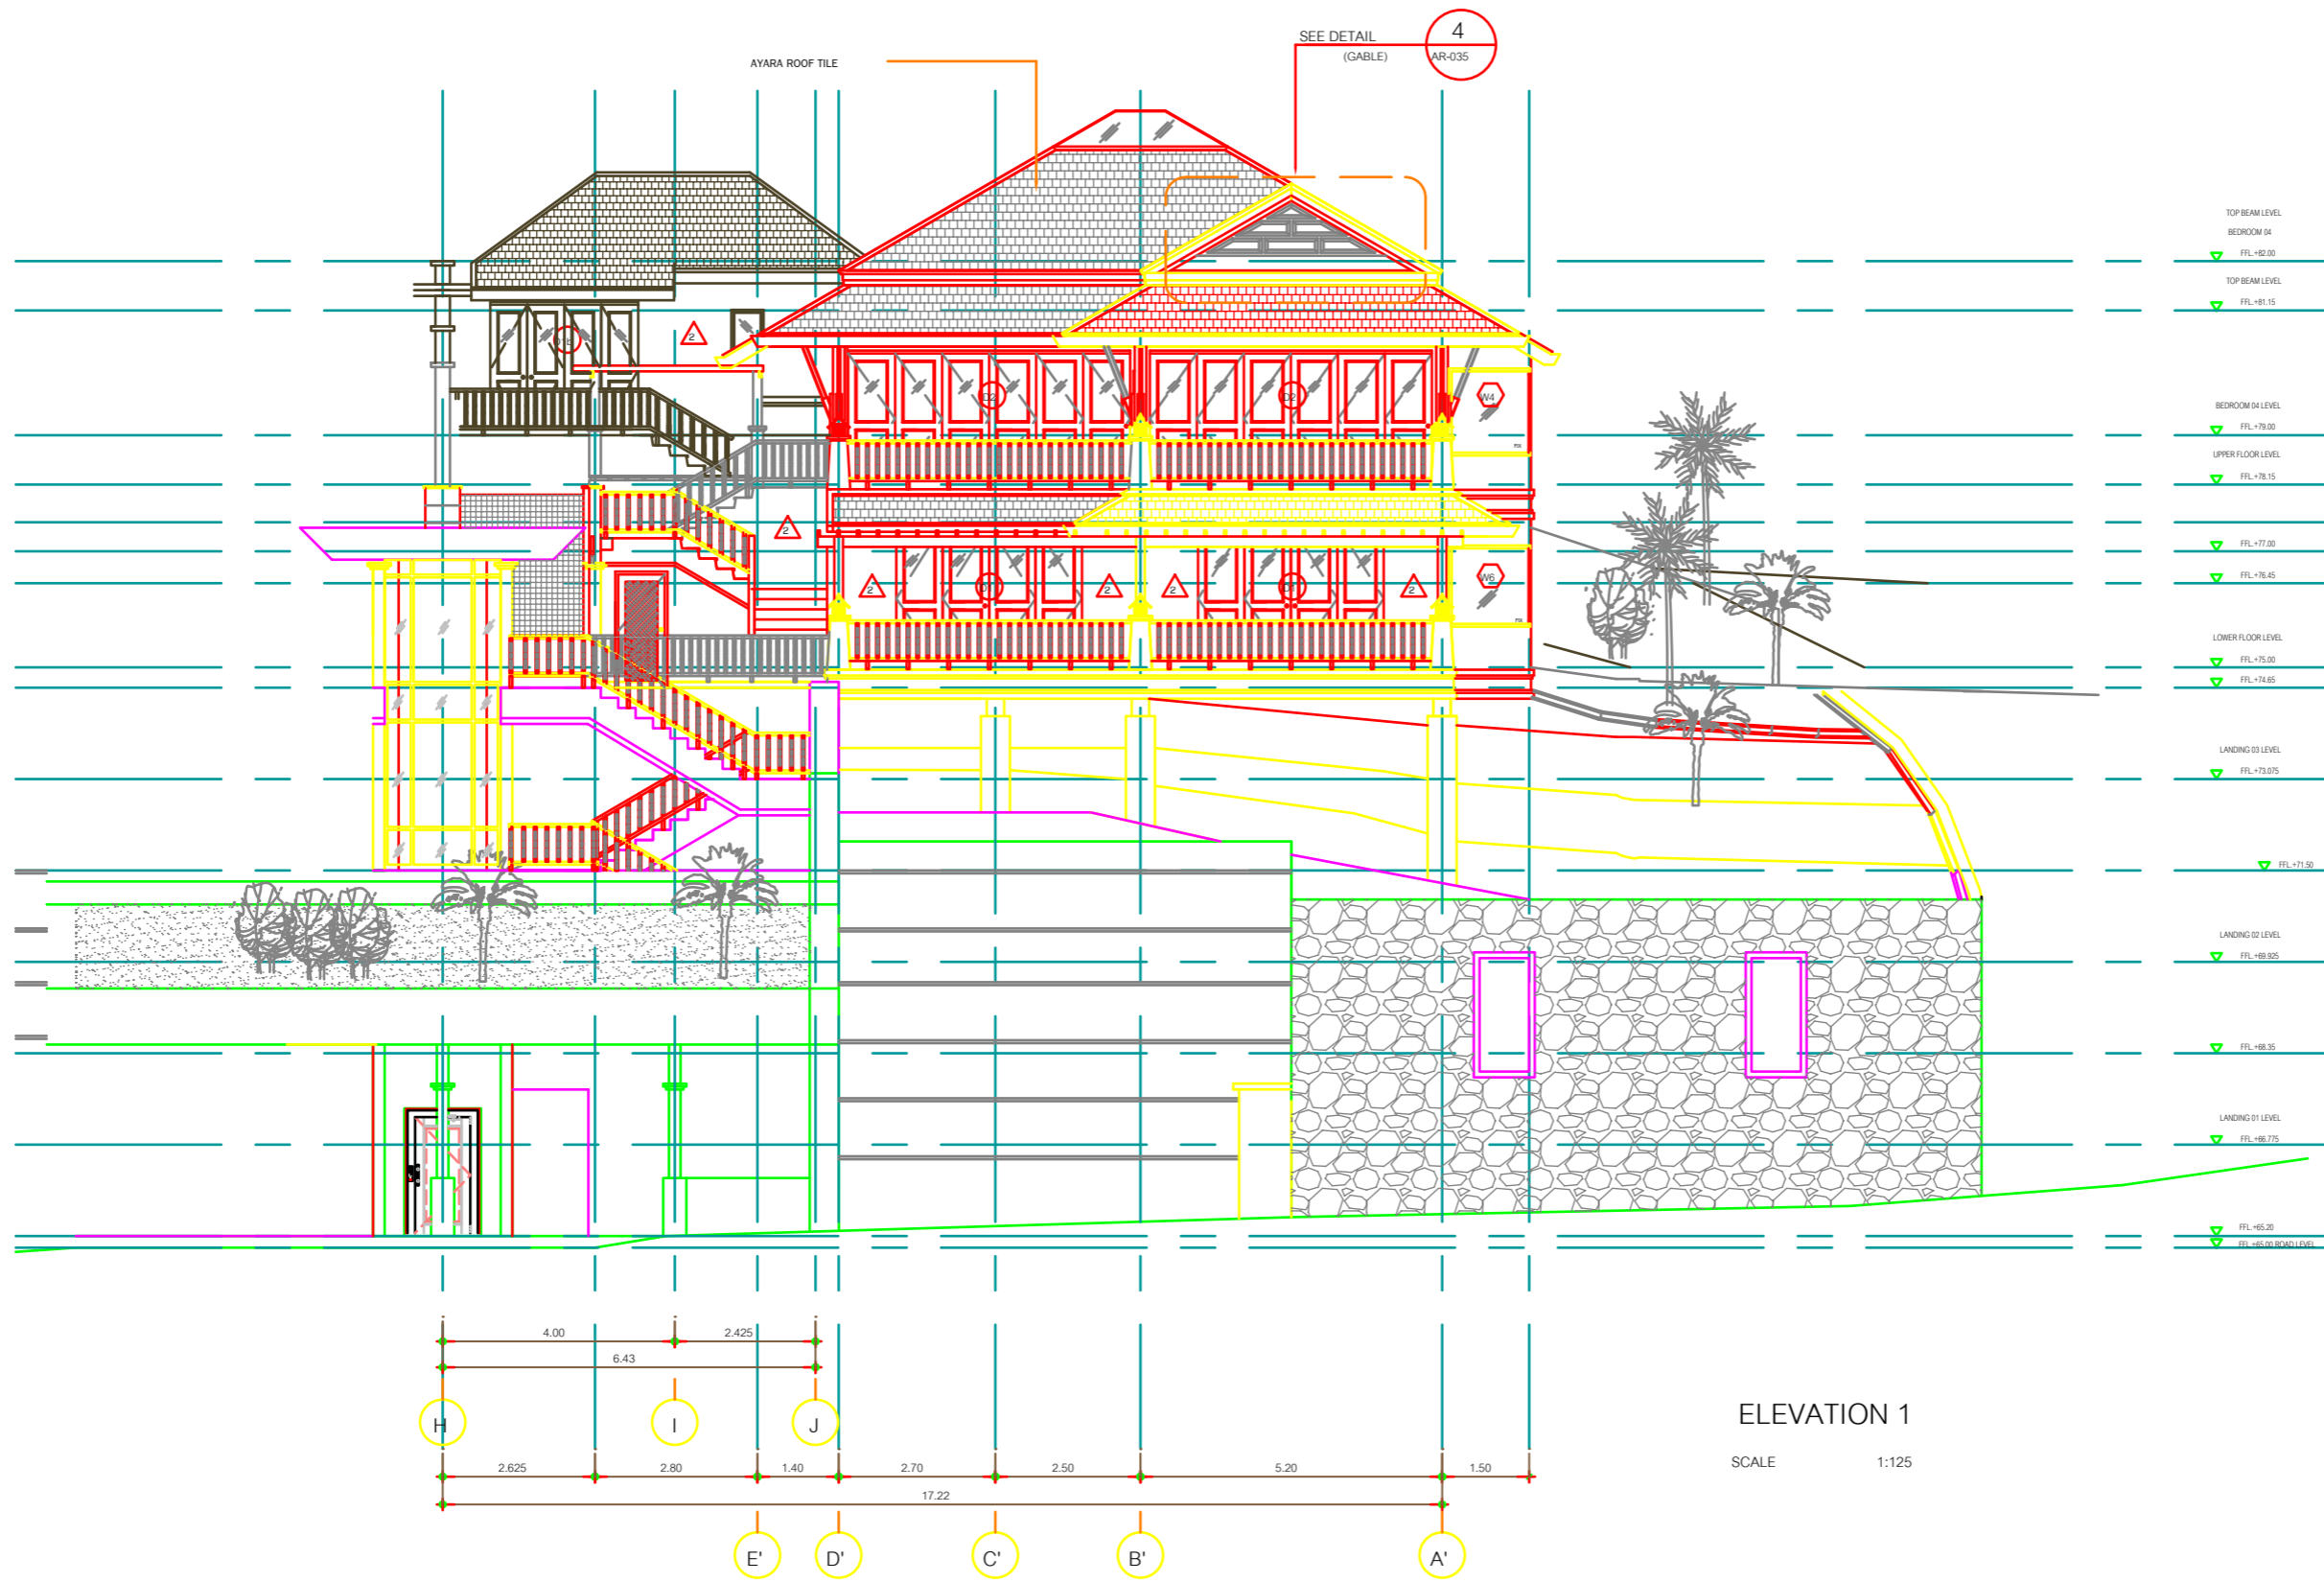

ELEVATION 1

SCALE 1:125

PROJECT : NO. 325 (PTR.)45

L'ORCHIDEE RESIDENCES

Location :

PATONG , PHUKET

Building :

VILLA TYPE WB

Owner :



A.C. HIGHLAND CO.,LTD.

APPROVED BY :

MAIN CONTRACTOR :



POWER LINE

POWER LINE ENGINEERING PUBLIC CO., LTD.

2 ซอยสุขุมวิท 41 (ถนน) แขวงคลองตันเหนือ เขตวัฒนา กรุงเทพฯ 10110

TEL: (02) 311-1881

TEL: 020-0246 (13 Lines)

Architect/Designer :

TOMARYK DESIGN CO.,LTD.

Structural Engineers :

BRANCH ASSOCIATES CO.,LTD.

Electrical Engineers :

POWER LINE ENGINEERING PUBLIC CO.,LTD.

Mechanical Engineers :

POWER LINE ENGINEERING PUBLIC CO.,LTD.

Sanitary Engineers :

POWER LINE ENGINEERING PUBLIC CO.,LTD.

Landscape Architect :

TOMARYK DESIGN CO.,LTD.

Interior Designer :

TOMARYK DESIGN CO.,LTD.

DRAWING

-	-	-
-	-	-
-	-	-
-	-	-
-	-	-

REVISIONS

SHOP DRAWING

-	-	-
-	-	-

REVISIONS

AS - BUILT DRAWING

GENERAL NOTE

Drawing title :

ELEVATION 1

TYPE WB

CHECK BY: J.PHEERAWAT

DWG BY: J.THANARUK

DATE: 30-11-06

SCALE: 1:125

APPROVED BY: ACH

TOTAL 69

DWG NO.

FILE - PTR - WB

AR-014

Location :  
PATONG , PHUKET

Building :  
VILLA TYPE WB

Owner :



A.C. HIGHLAND Co., Ltd.  
13/14 104 4 PONGSANG ROAD PATONG PHUKET 81100

APPROVED BY :

MAIN CONTRACTOR :



บริษัท เพาเวอร์ไลน์ (ประเทศไทย) จำกัด (มหาชน)  
POWER LINE ENGINEERING PUBLIC CO., LTD.  
2 ซอยสุขุมวิท 11 (ถนนสุขุมวิท) แขวงคลองเตยเหนือ เขตวัฒนา กรุงเทพมหานคร 10110  
2 ซอยสุขุมวิท 11 (ถนนสุขุมวิท) แขวงคลองเตยเหนือ เขตวัฒนา กรุงเทพมหานคร 10110

Architect/Designer :  
TOMARYK DESIGN.CO.,LTD.

Structural Engineers :  
BRANCH ASSOCIATES CO.,LTD.

Electrical Engineers :  
POWER LINE ENGINEERING PUBLIC CO.,LTD.

Mechanical Engineers :  
POWER LINE ENGINEERING PUBLIC CO.,LTD.

Sanitary Engineers :  
POWER LINE ENGINEERING PUBLIC CO.,LTD.

Landscape Architect :  
TOMARYK DESIGN.CO.,LTD.

Interior Designer :  
TOMARYK DESIGN.CO.,LTD.

DRAWING		
-	-	-
-	-	-
-	-	-
-	-	-
-	-	-


REVISIONS		
SHOP DRAWING		
-	-	-
-	-	-

REVISIONS		
AS - BUILT DRAWING		
-	-	-
-	-	-

GENERAL NOTE

Drawing title :  
ELEVATION 2  
TYPE WB

CHECK BY : J.PHEERANAT	DWG. NO. :
DWG. BY : J.THANARUK	DATE : 30-11-06
SCALE : 1:125	APPROVED BY : ACH
TOTAL 09	AR-015

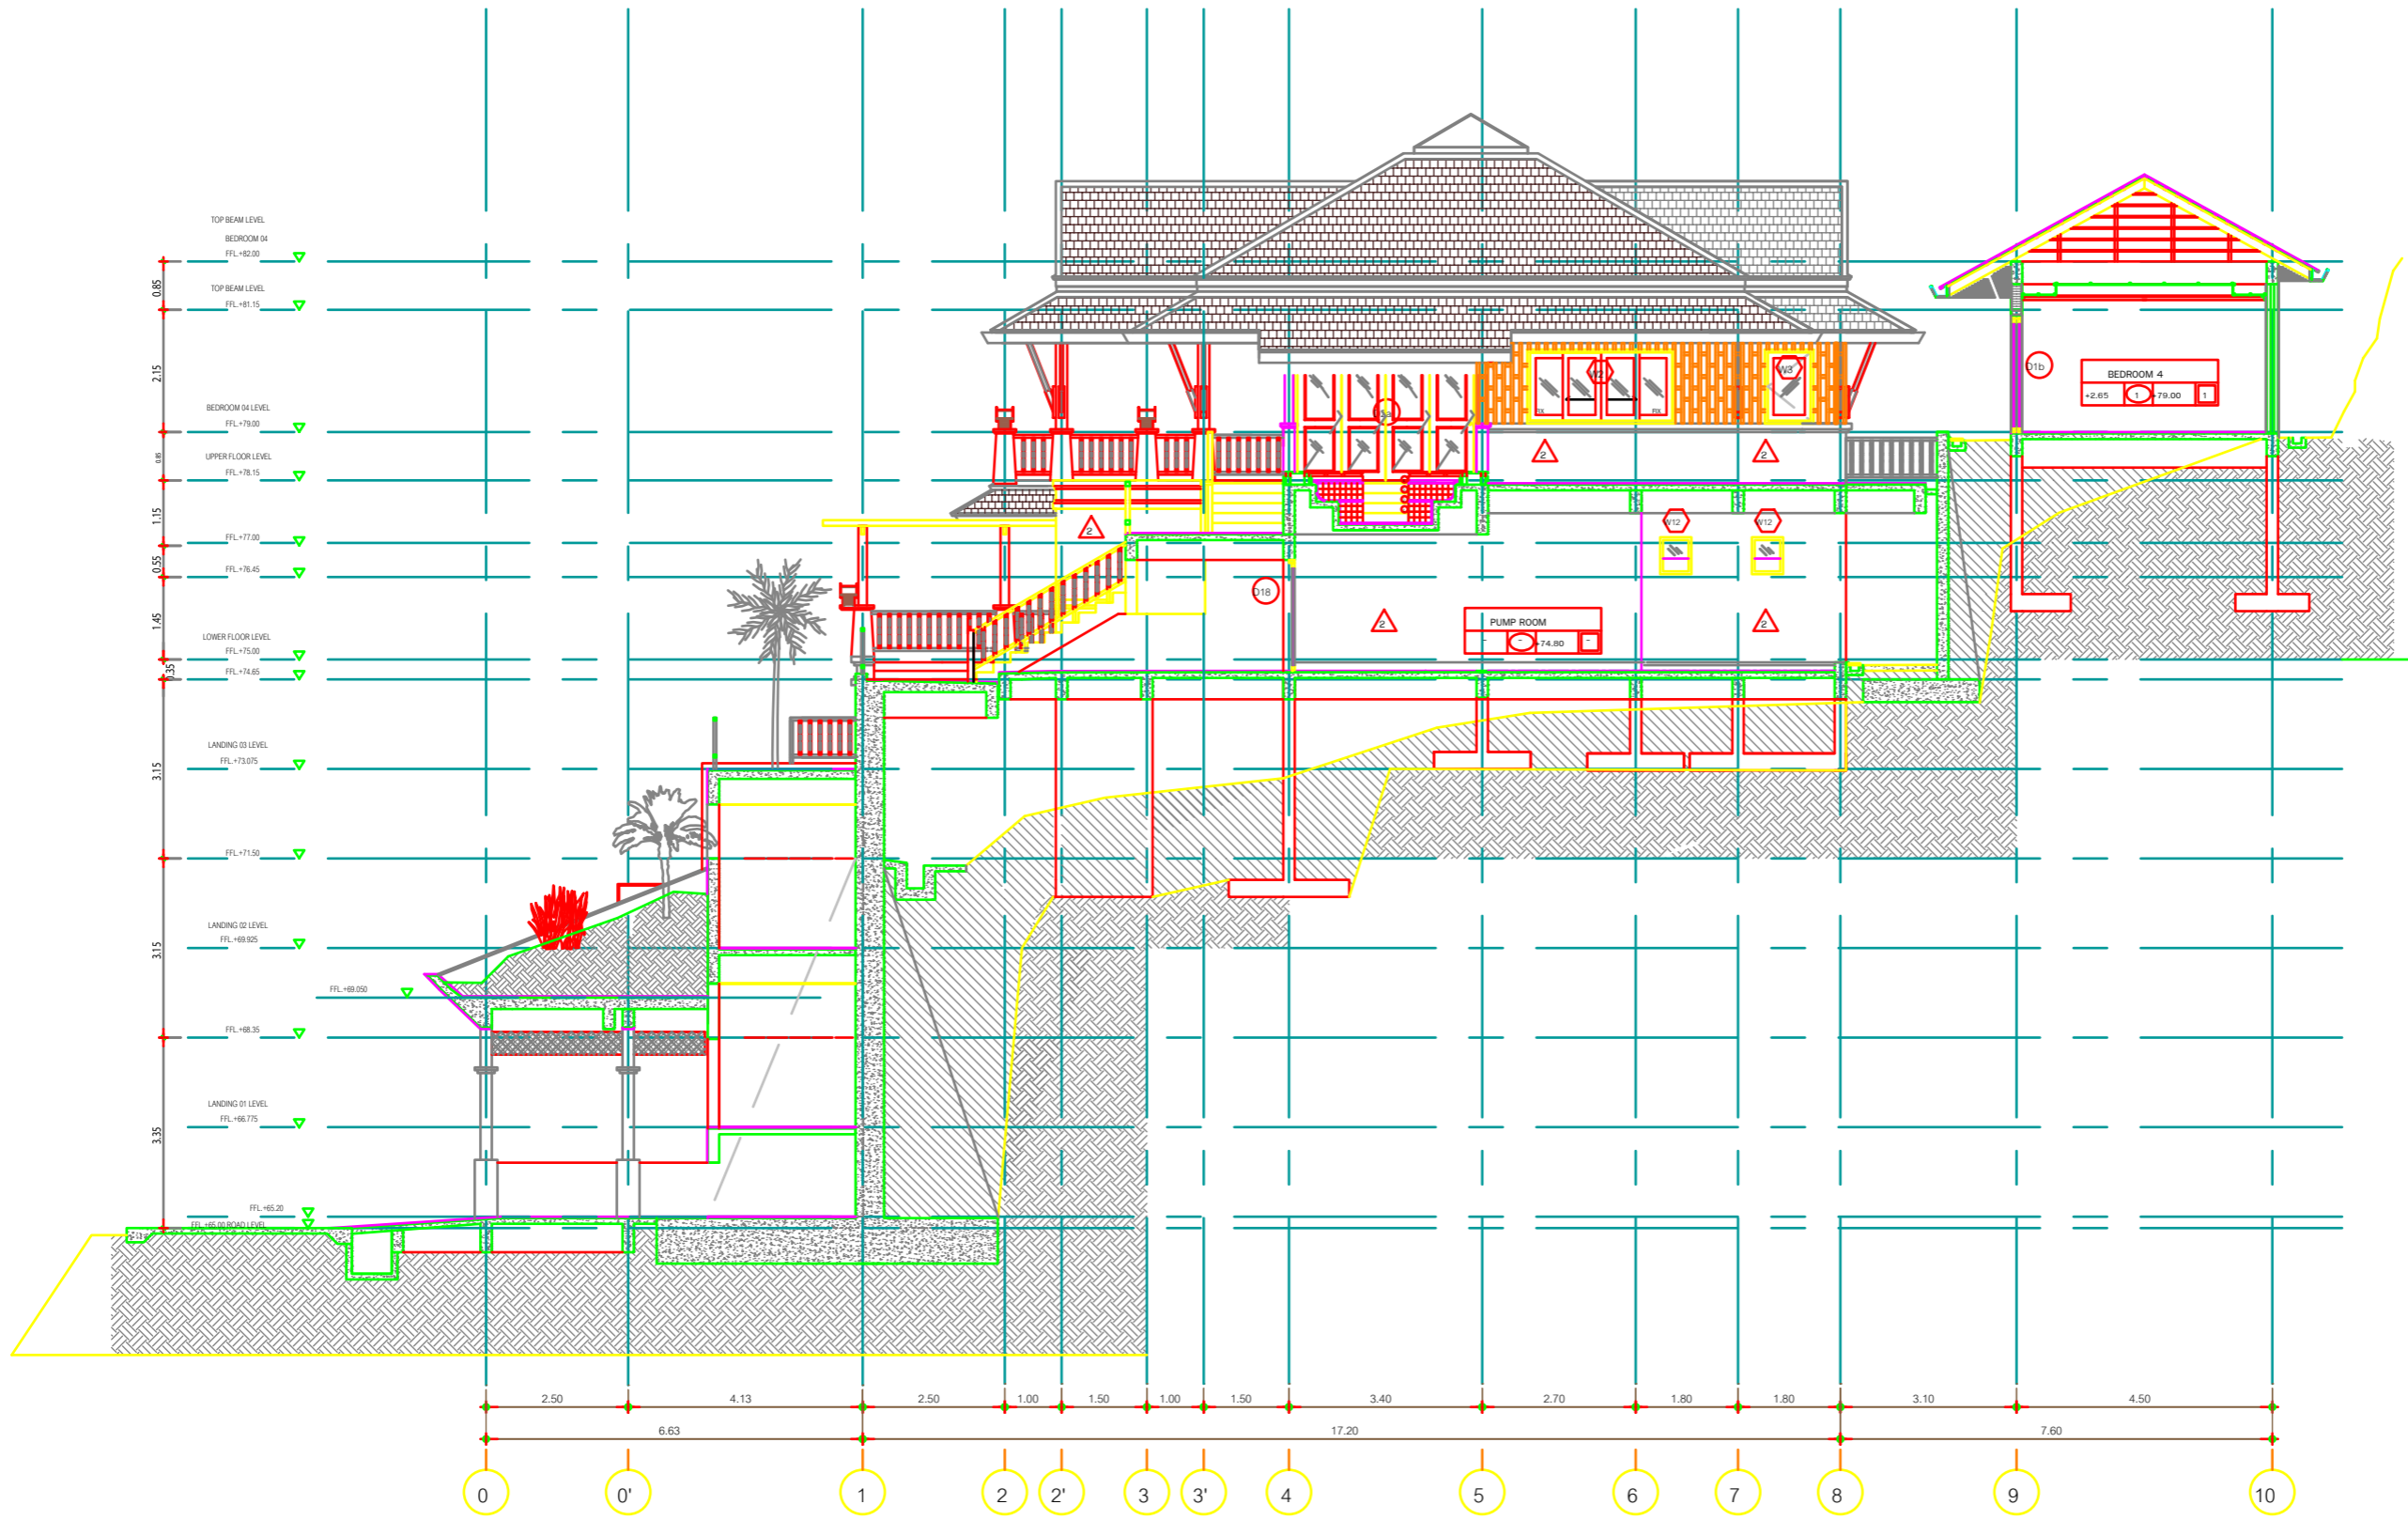

ELEVATION 2  
SCALE 1:125

Location :  
PATONG , PHUKET

Building :  
VILLA TYPE W8

Owner :  
  
A.C. HIGHLAND CO.,LTD.  
13/04 04 4 PISANGWEE ROAD PATONG AREA PHUKET 81100

APPROVED BY :

MAIN CONTRACTOR :



บริษัท เพาเวอร์ไลน์ วิศวกรรม จำกัด (มหาชน)  
POWER LINE ENGINEERING PUBLIC CO.,LTD.  
2 ซอยสุขุมวิท 41 (ถนน) 2 ซอยสุขุมวิท 41 ถนนสุขุมวิท แขวงคลองเตย เขตคลองเตย กรุงเทพมหานคร 10110

Architect/Designer :  
TOMARYK DESIGN.CO.,LTD.

Structural Engineers :  
BRANCH ASSOCIATES CO.,LTD.

Electrical Engineers :  
POWER LINE ENGINEERING PUBLIC CO.,LTD.

Mechanical Engineers :  
POWER LINE ENGINEERING PUBLIC CO.,LTD.

Sanitary Engineers :  
POWER LINE ENGINEERING PUBLIC CO.,LTD.

Landscape Architect :  
TOMARYK DESIGN.CO.,LTD.

Interior Designer :  
TOMARYK DESIGN.CO.,LTD.

DRAWING

-	-	-
-	-	-
-	-	-
-	-	-
-	-	-

REVISIONS

SHOP DRAWING

-	-	-
-	-	-

REVISIONS


AS - BUILT DRAWING

-	-	-
-	-	-

GENERAL NOTE

Drawing title :  
ELEVATION 3  
TYPE W8

CHECK BY : J.PHEERANANT	<table border="1"> <tr><td>DWG. NO. :</td><td></td></tr> <tr><td>DATE : 30-11-06</td><td>DWG. NO. :</td></tr> <tr><td>SCALE : 1:125</td><td>DATE :</td></tr> <tr><td>APPROVED BY : ACH</td><td>SCALE :</td></tr> <tr><td>TOTAL 09</td><td>DATE :</td></tr> </table>	DWG. NO. :		DATE : 30-11-06	DWG. NO. :	SCALE : 1:125	DATE :	APPROVED BY : ACH	SCALE :	TOTAL 09	DATE :
DWG. NO. :											
DATE : 30-11-06		DWG. NO. :									
SCALE : 1:125		DATE :									
APPROVED BY : ACH		SCALE :									
TOTAL 09	DATE :										
DWG. BY : J.THANARUK											
DATE : 30-11-06											
SCALE : 1:125											
APPROVED BY : ACH											

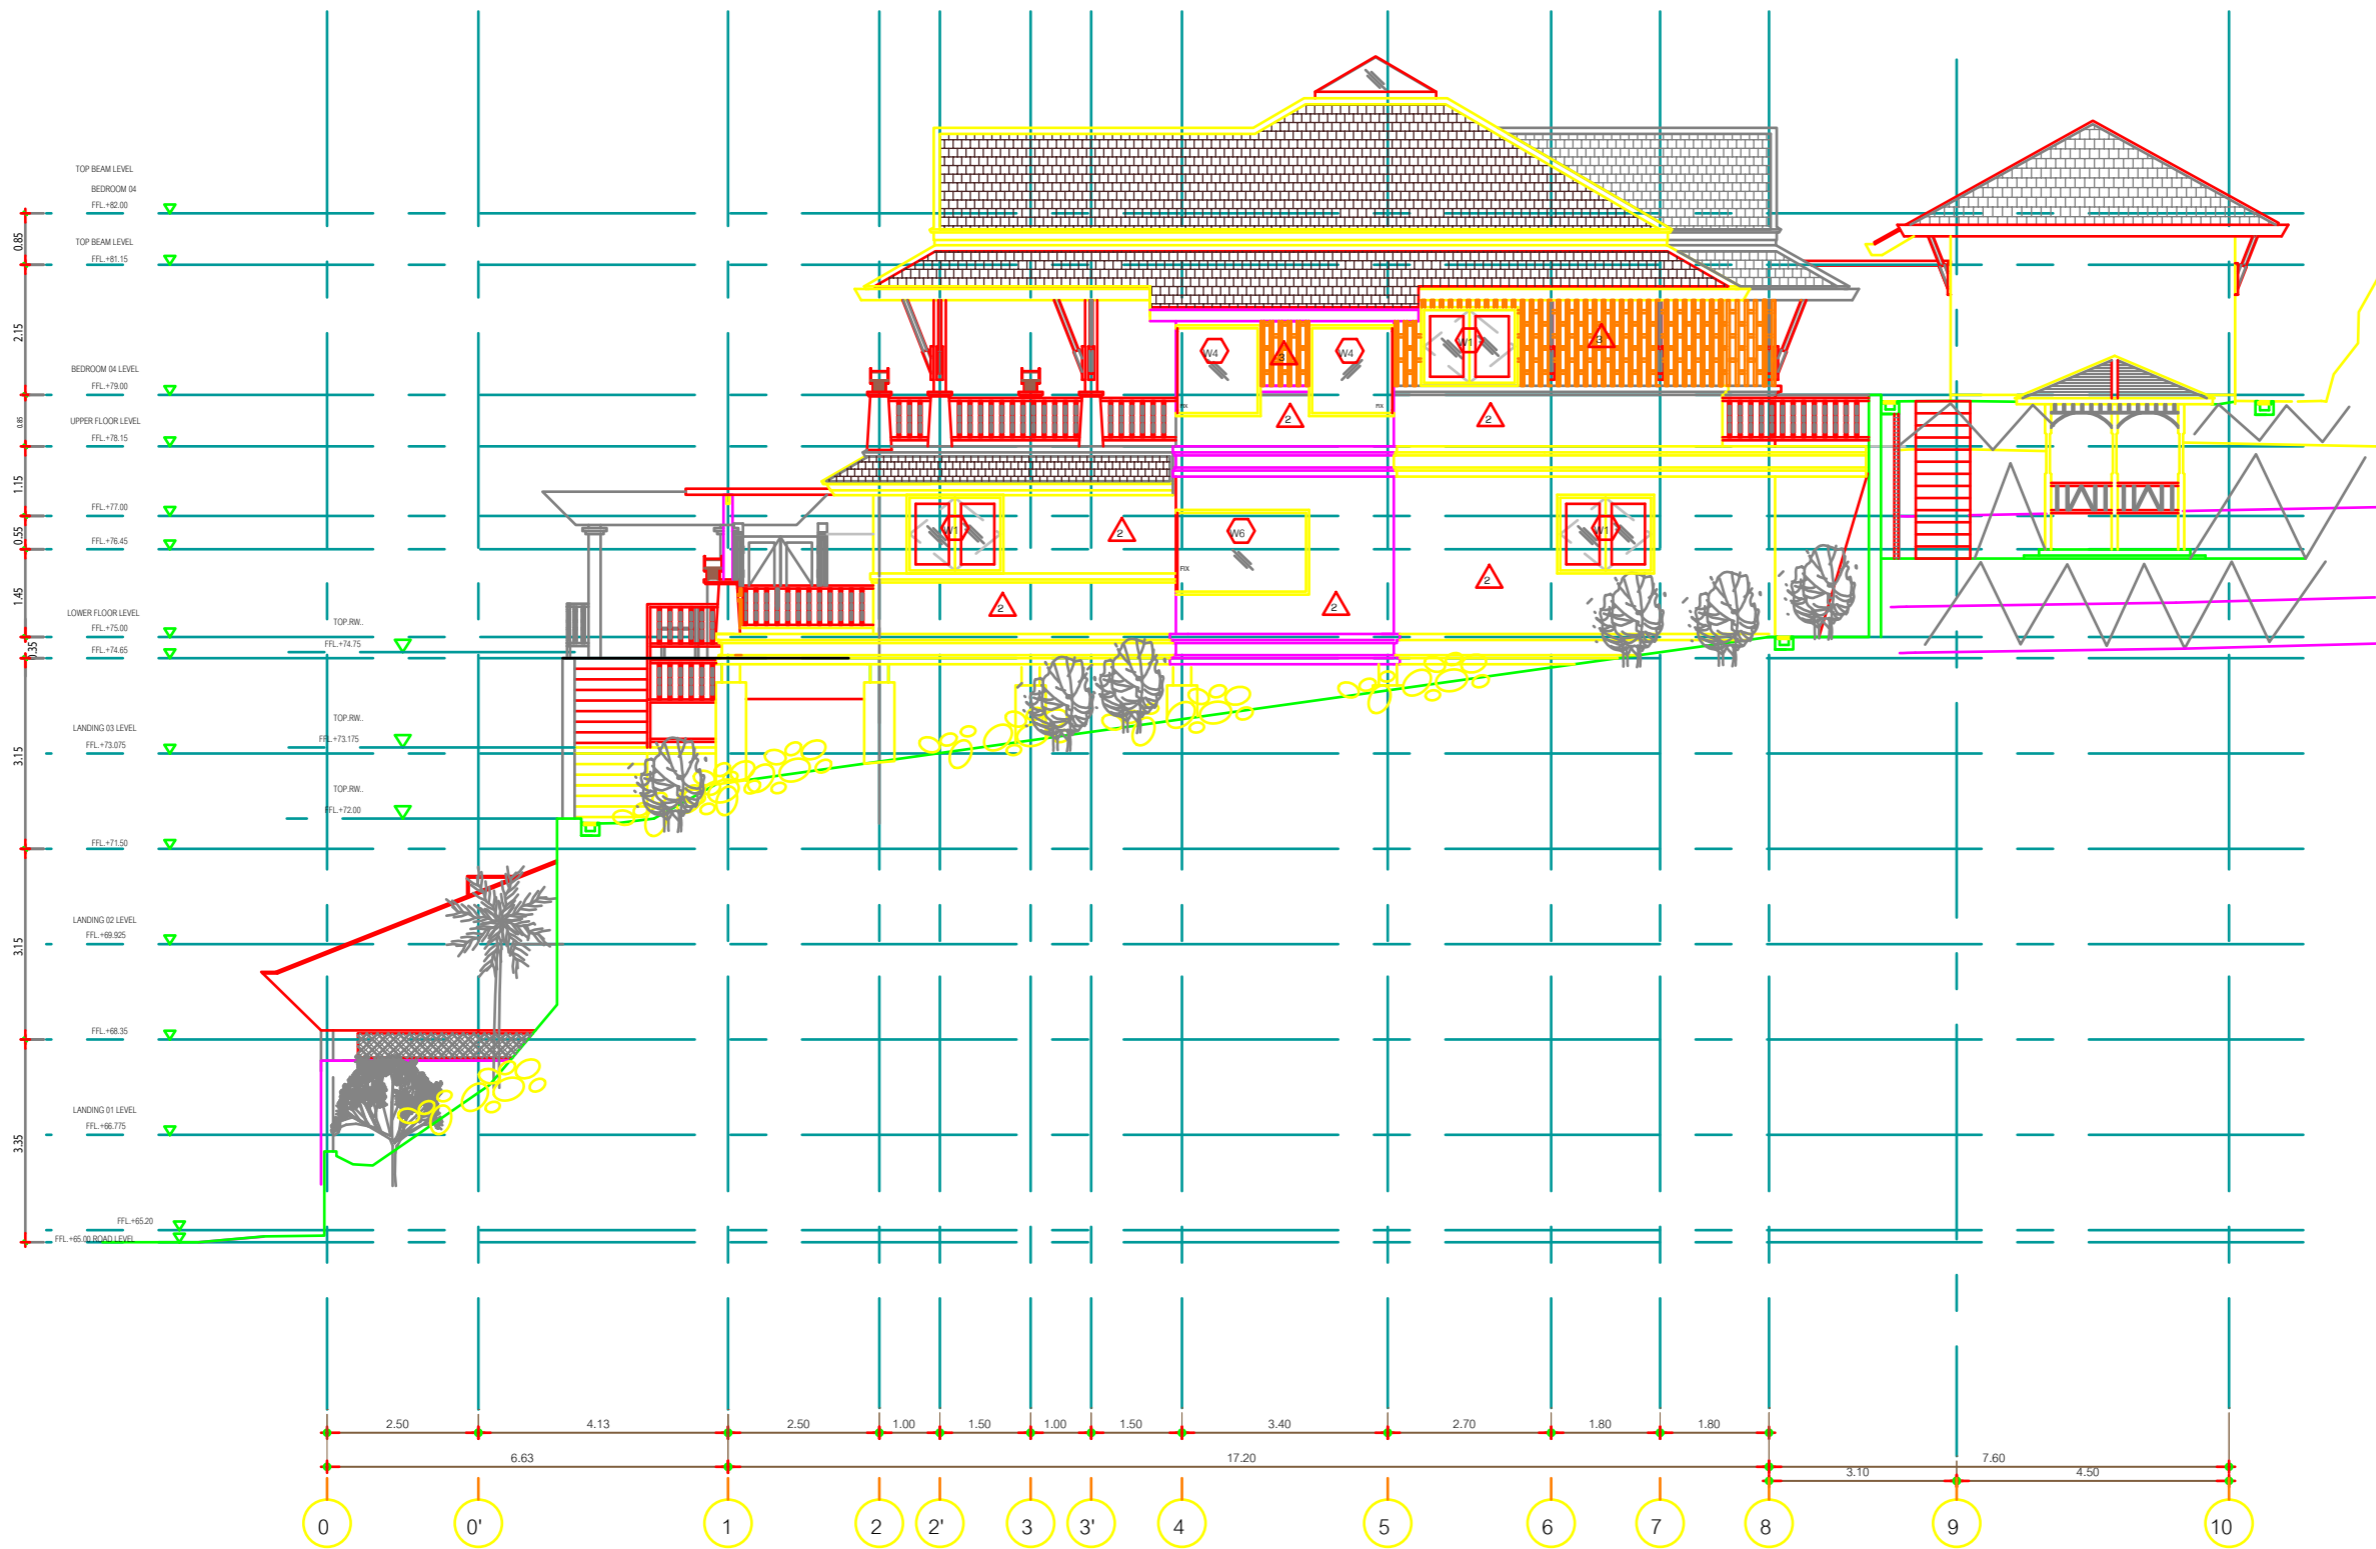

ELEVATION 3

SCALE 1:125

PROJECT : NO. 325 (PTR.)45

L'ORCHIDEE RESIDENCES

Location :

PATONG , PHUKET

Building :

VILLA TYPE W8

Owner :



A.C. HIGHLAND CO., LTD.

13-11-101 + PHRANGKAE ROAD PATONG PATONG PHUKET 81100

APPROVED BY :

MAIN CONTRACTOR :



POWER LINE

บริษัท เพาเวอร์ไลน์ จำกัด (มหาชน)

POWER LINE ENGINEERING PUBLIC CO., LTD.

13 ซอยสุขุมวิท 41 (ถนน) ซอยสุขุมวิท 41 แขวงคลองเตย เขตคลองเตย กรุงเทพฯ 10110

13 ซอยสุขุมวิท 41 (ถนน) ซอยสุขุมวิท 41 แขวงคลองเตย เขตคลองเตย กรุงเทพฯ 10110

Architect/Designer :

TOMARYK DESIGN CO., LTD.

Structural Engineers :

BRANCH ASSOCIATES CO., LTD.

Electrical Engineers :

POWER LINE ENGINEERING PUBLIC CO., LTD.

Mechanical Engineers :

POWER LINE ENGINEERING PUBLIC CO., LTD.

Sanitary Engineers :


POWER LINE ENGINEERING PUBLIC CO., LTD.

Landscape Architect :

TOMARYK DESIGN CO., LTD.

Interior Designer :

TOMARYK DESIGN CO., LTD.

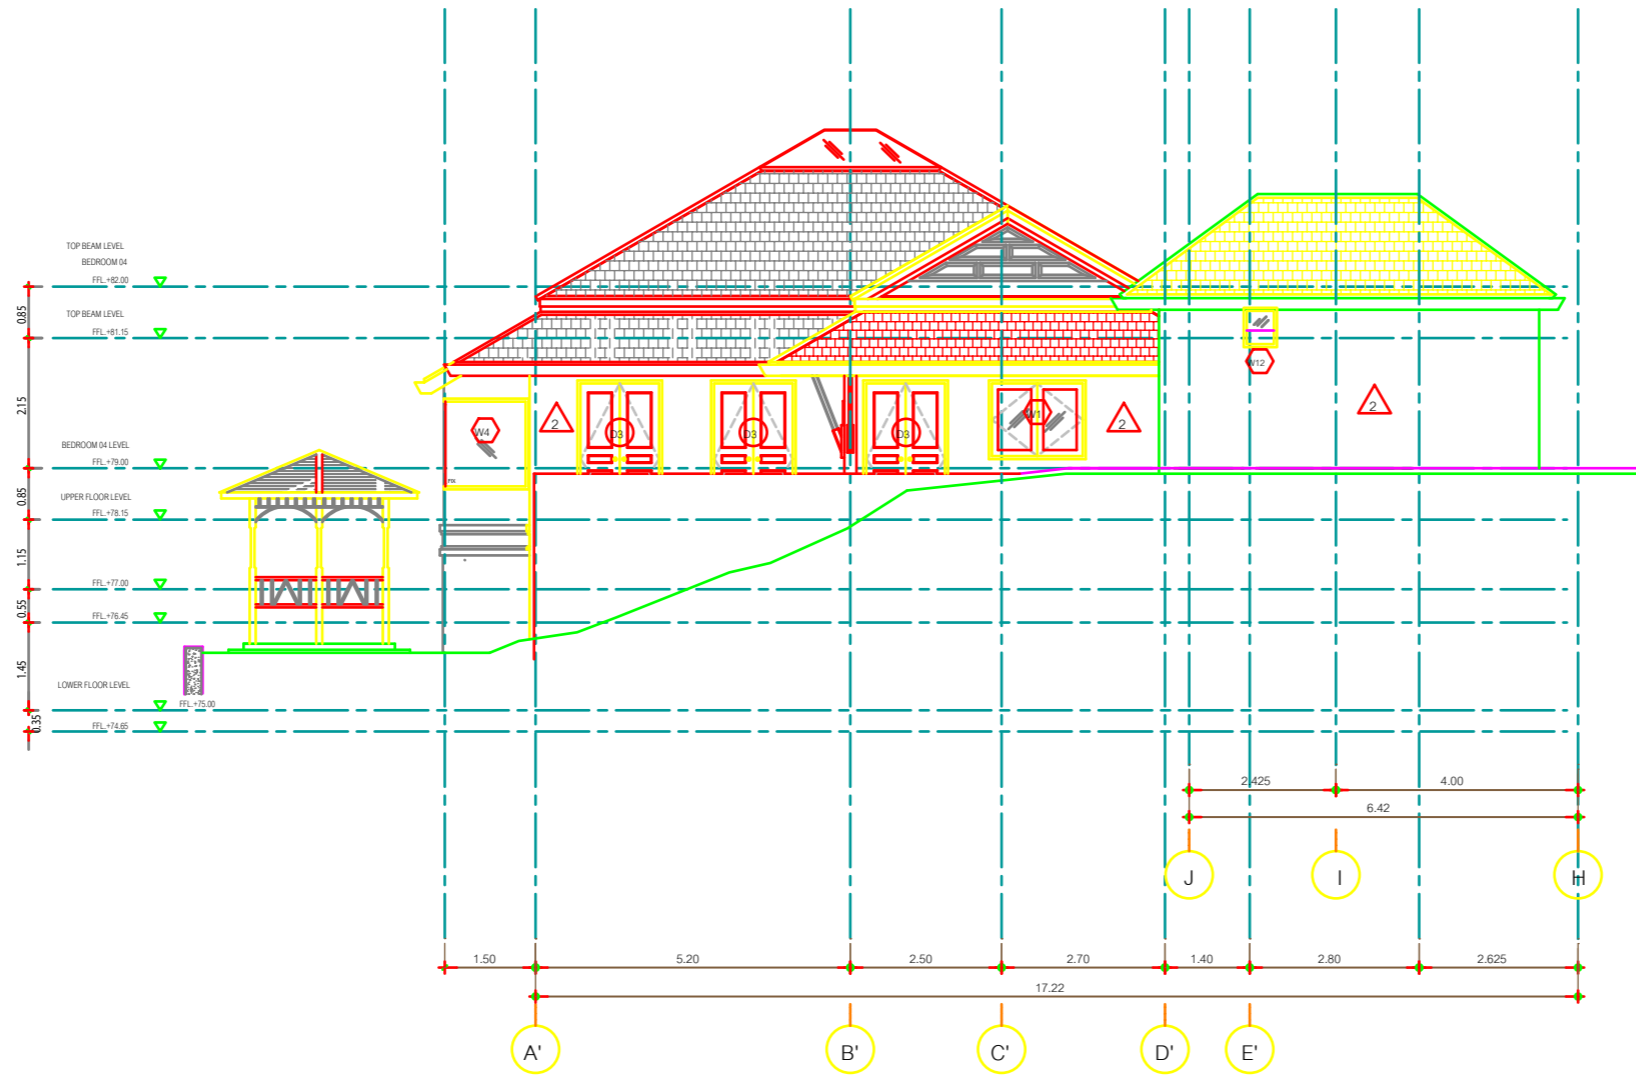

ELEVATION 4

SCALE 1:125

DRAWING

-	-	-
-	-	-
-	-	-
-	-	-
-	-	-

REVISIONS SHOP DRAWING

-	-	-
-	-	-

REVISIONS AS - BUILT DRAWING

GENERAL NOTE

Drawing title :

ELEVATION 4

TYPE WB

CHECK BY: J.PHEERAWAT

DWG BY: J.THANARUK

DATE : 30-11-06 DWG NO. :

SCALE : 1:125 PLE-PTR-WB

APPROVED BY: ACH AR-017

TOTAL 69